

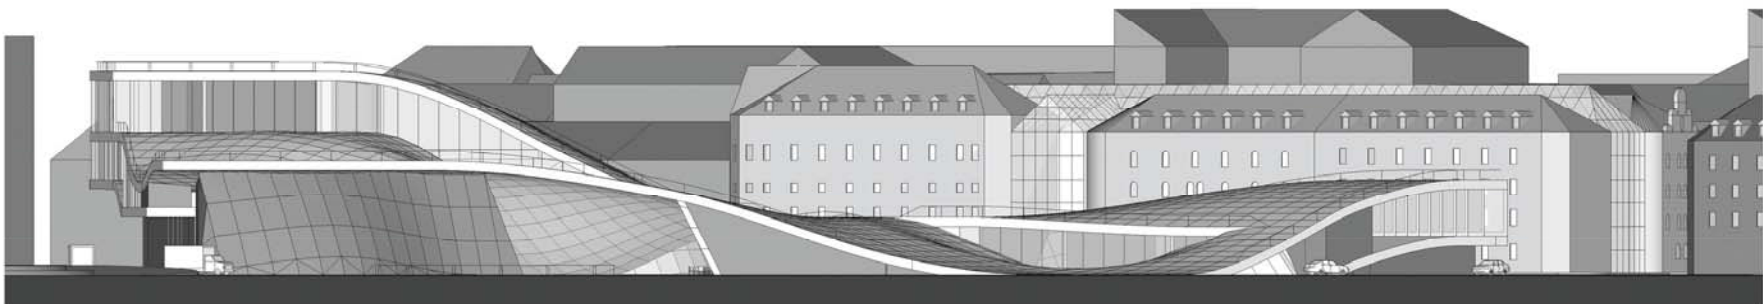



**Topography** corresponds to existing site constraints and potentials

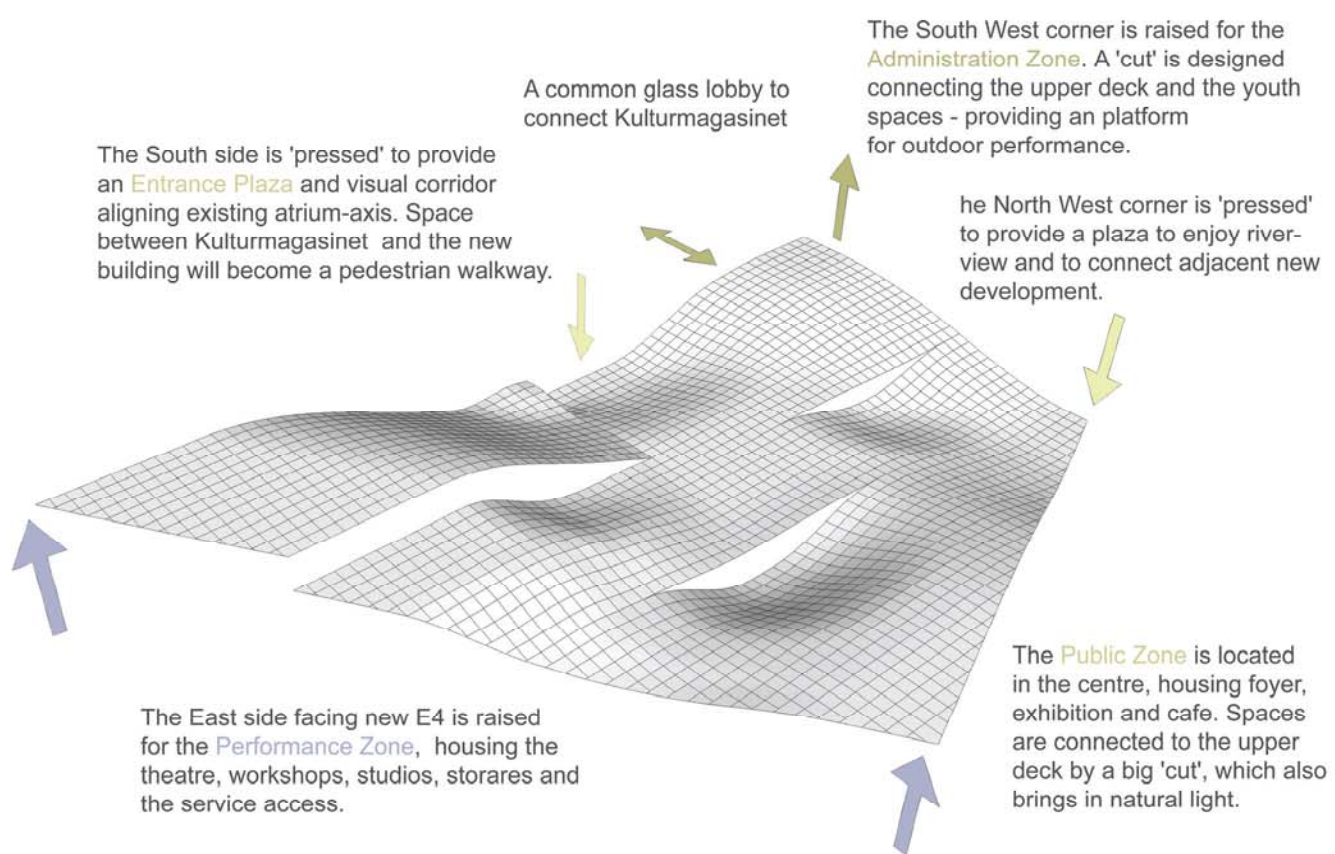


**Elevation A**

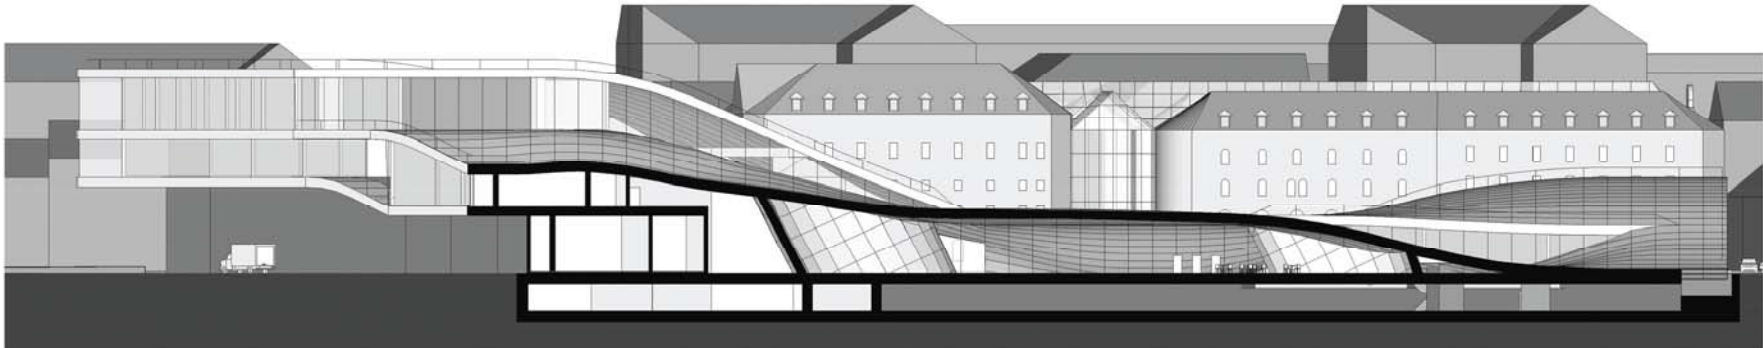

**Section X**

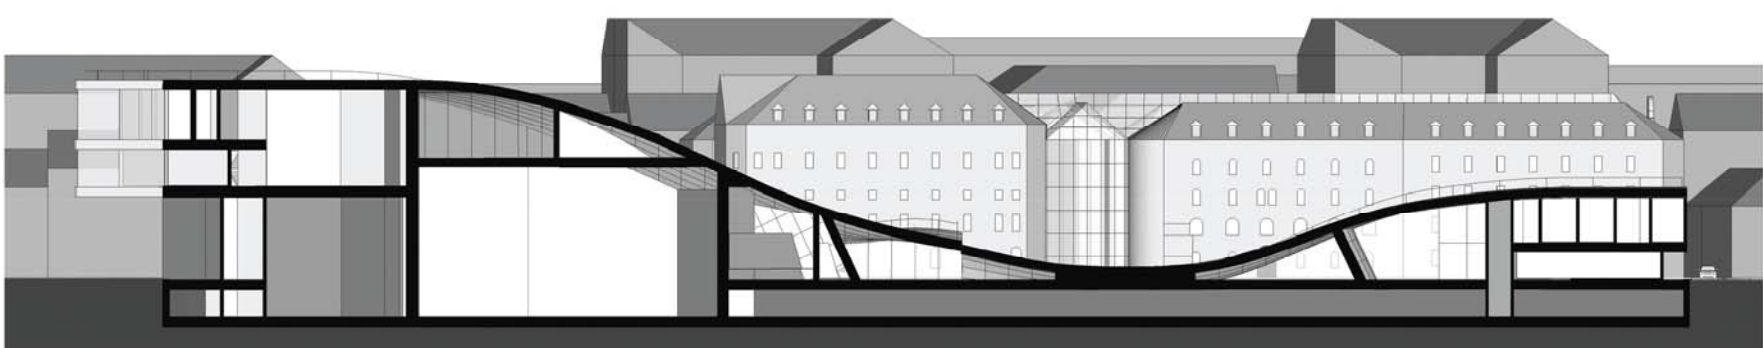

**Section Y**

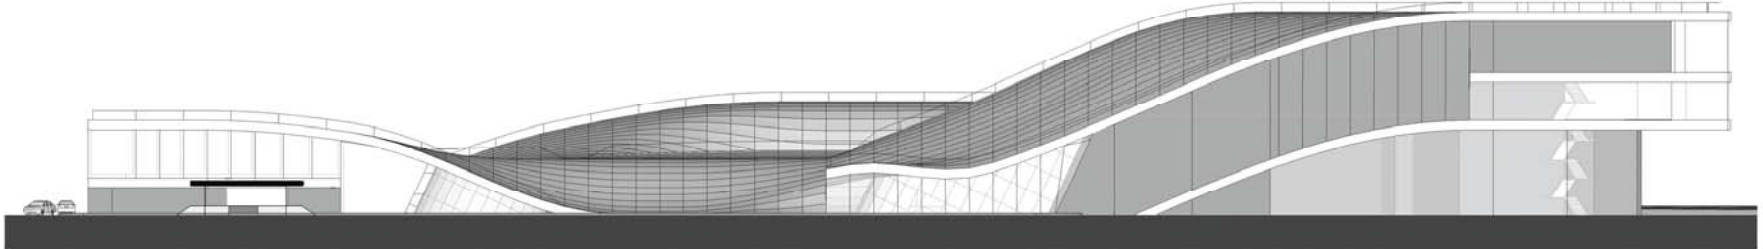


**Elevation B**

Scale 1:400



**Basement Plan + -4.00**

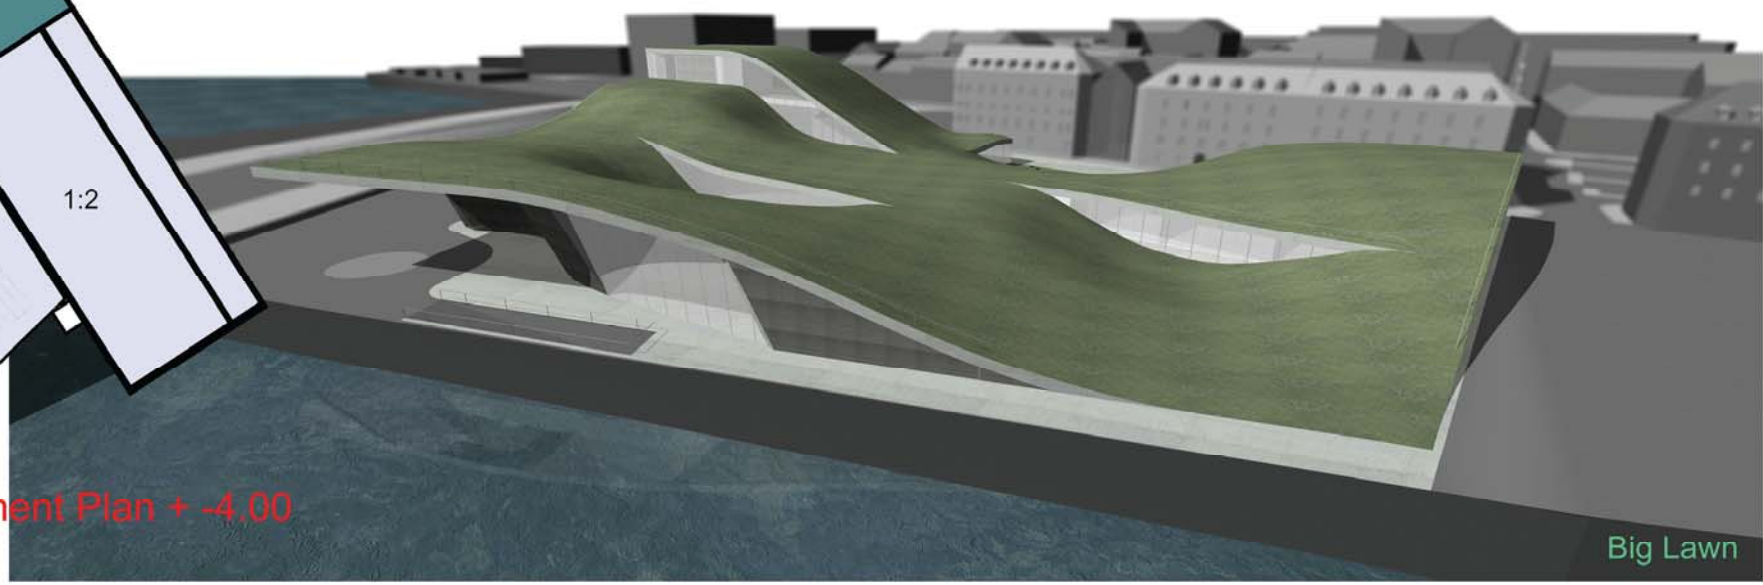

Big Lawn



Entrance Plaza / Foyer



Exhibition





Cafe Stage



Big Lawn



Site Plan

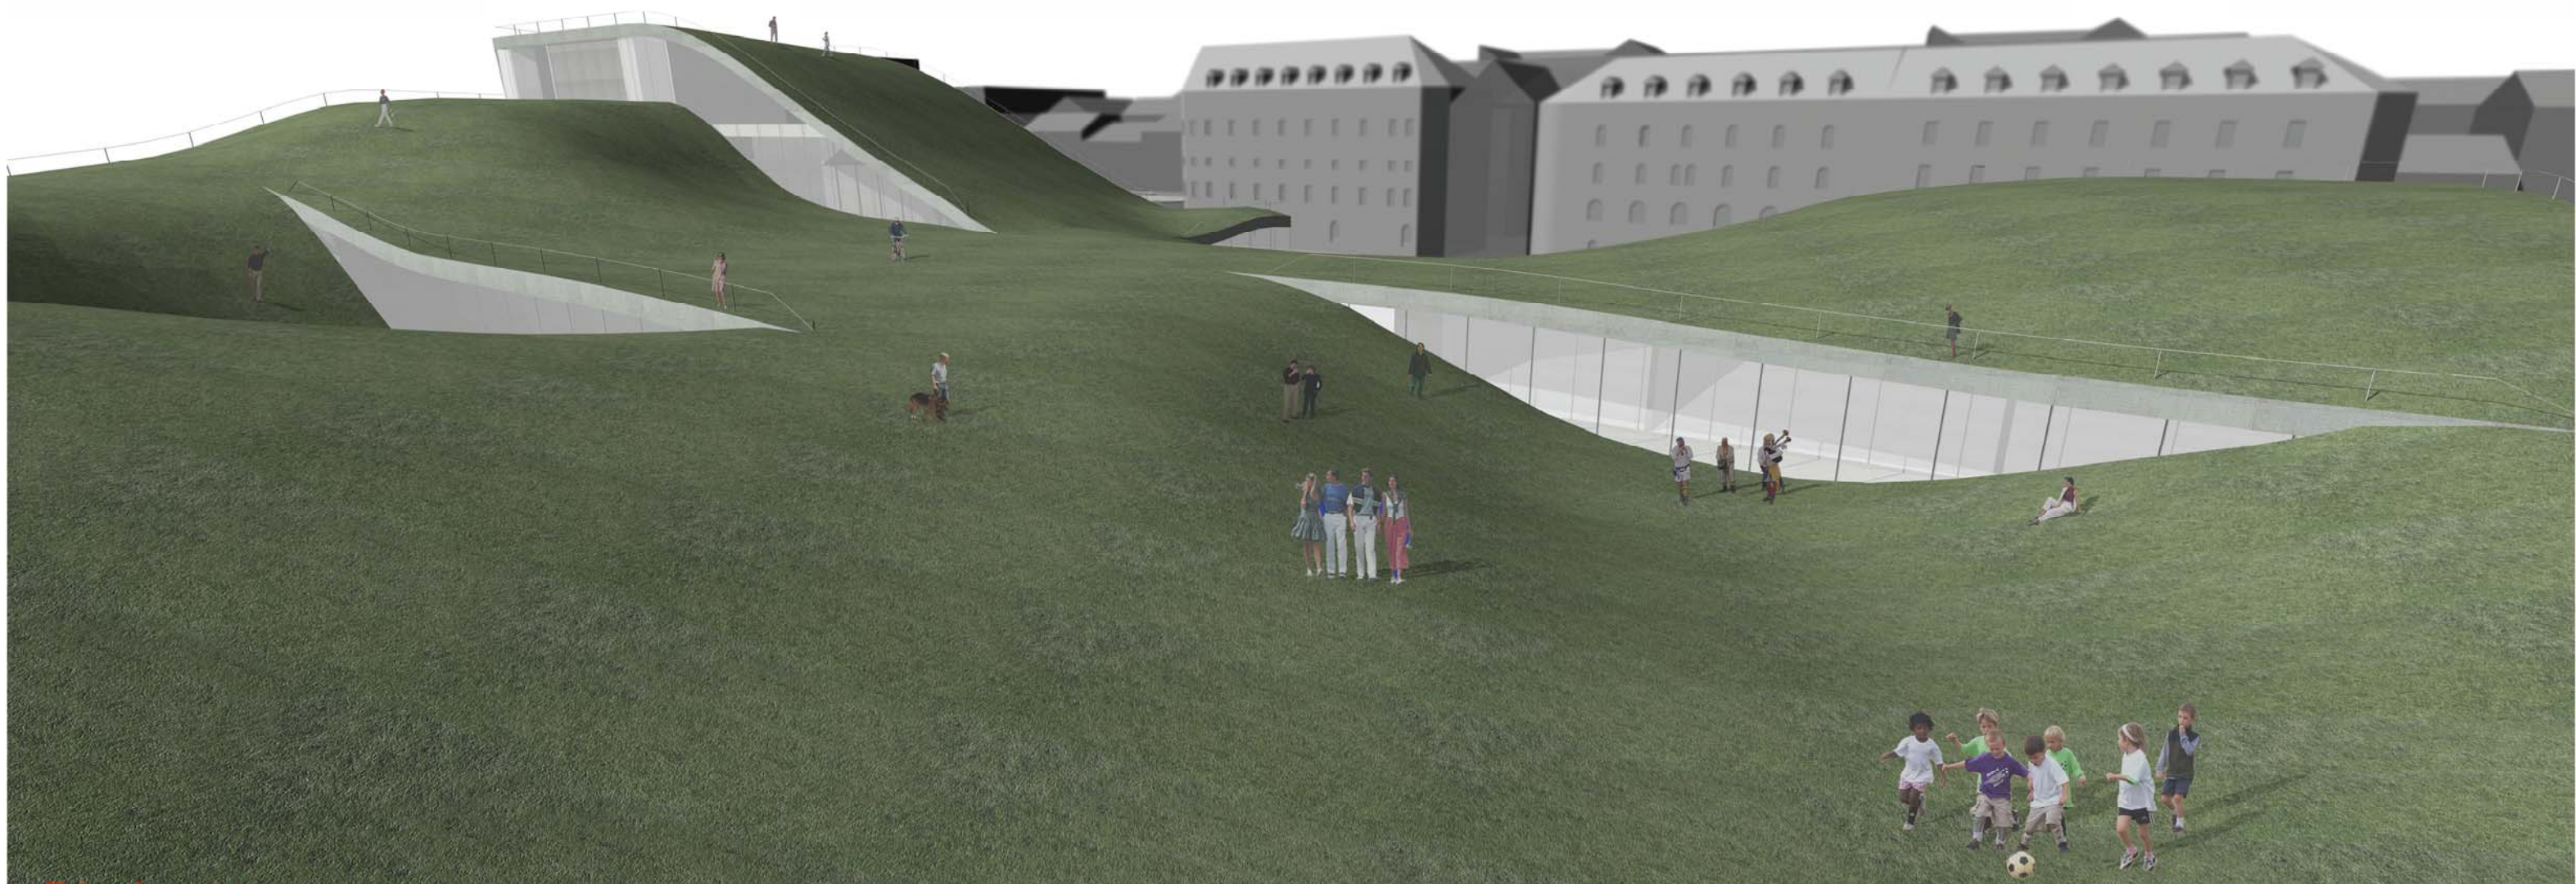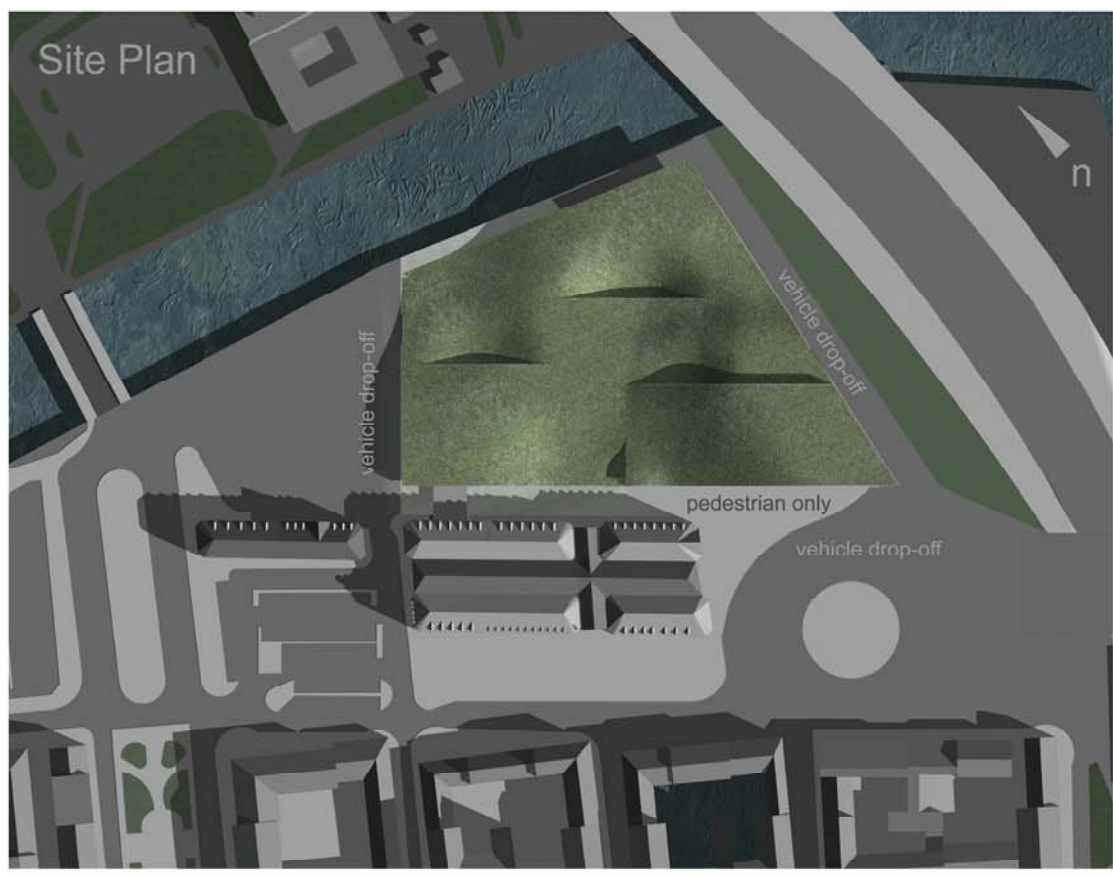

**Big Lawn** is an artificial topography designed to enhance both formal and informal public interactions.