


PERFORMING ART'S CENTER SUNDSVALL


01 EXTERNAL VIEW





Spatial urban module

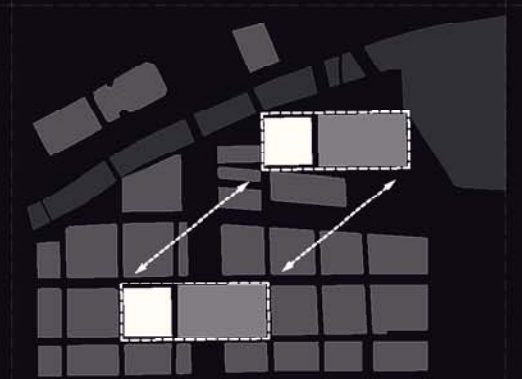

Pedestrianised circulation

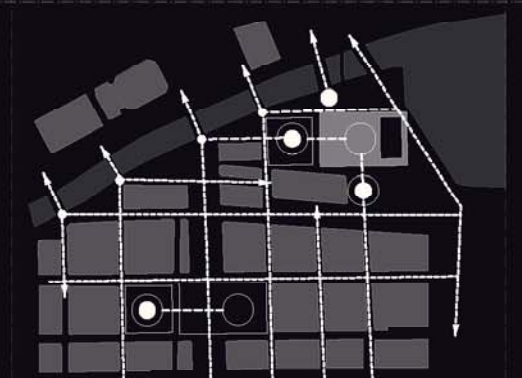

Landscape

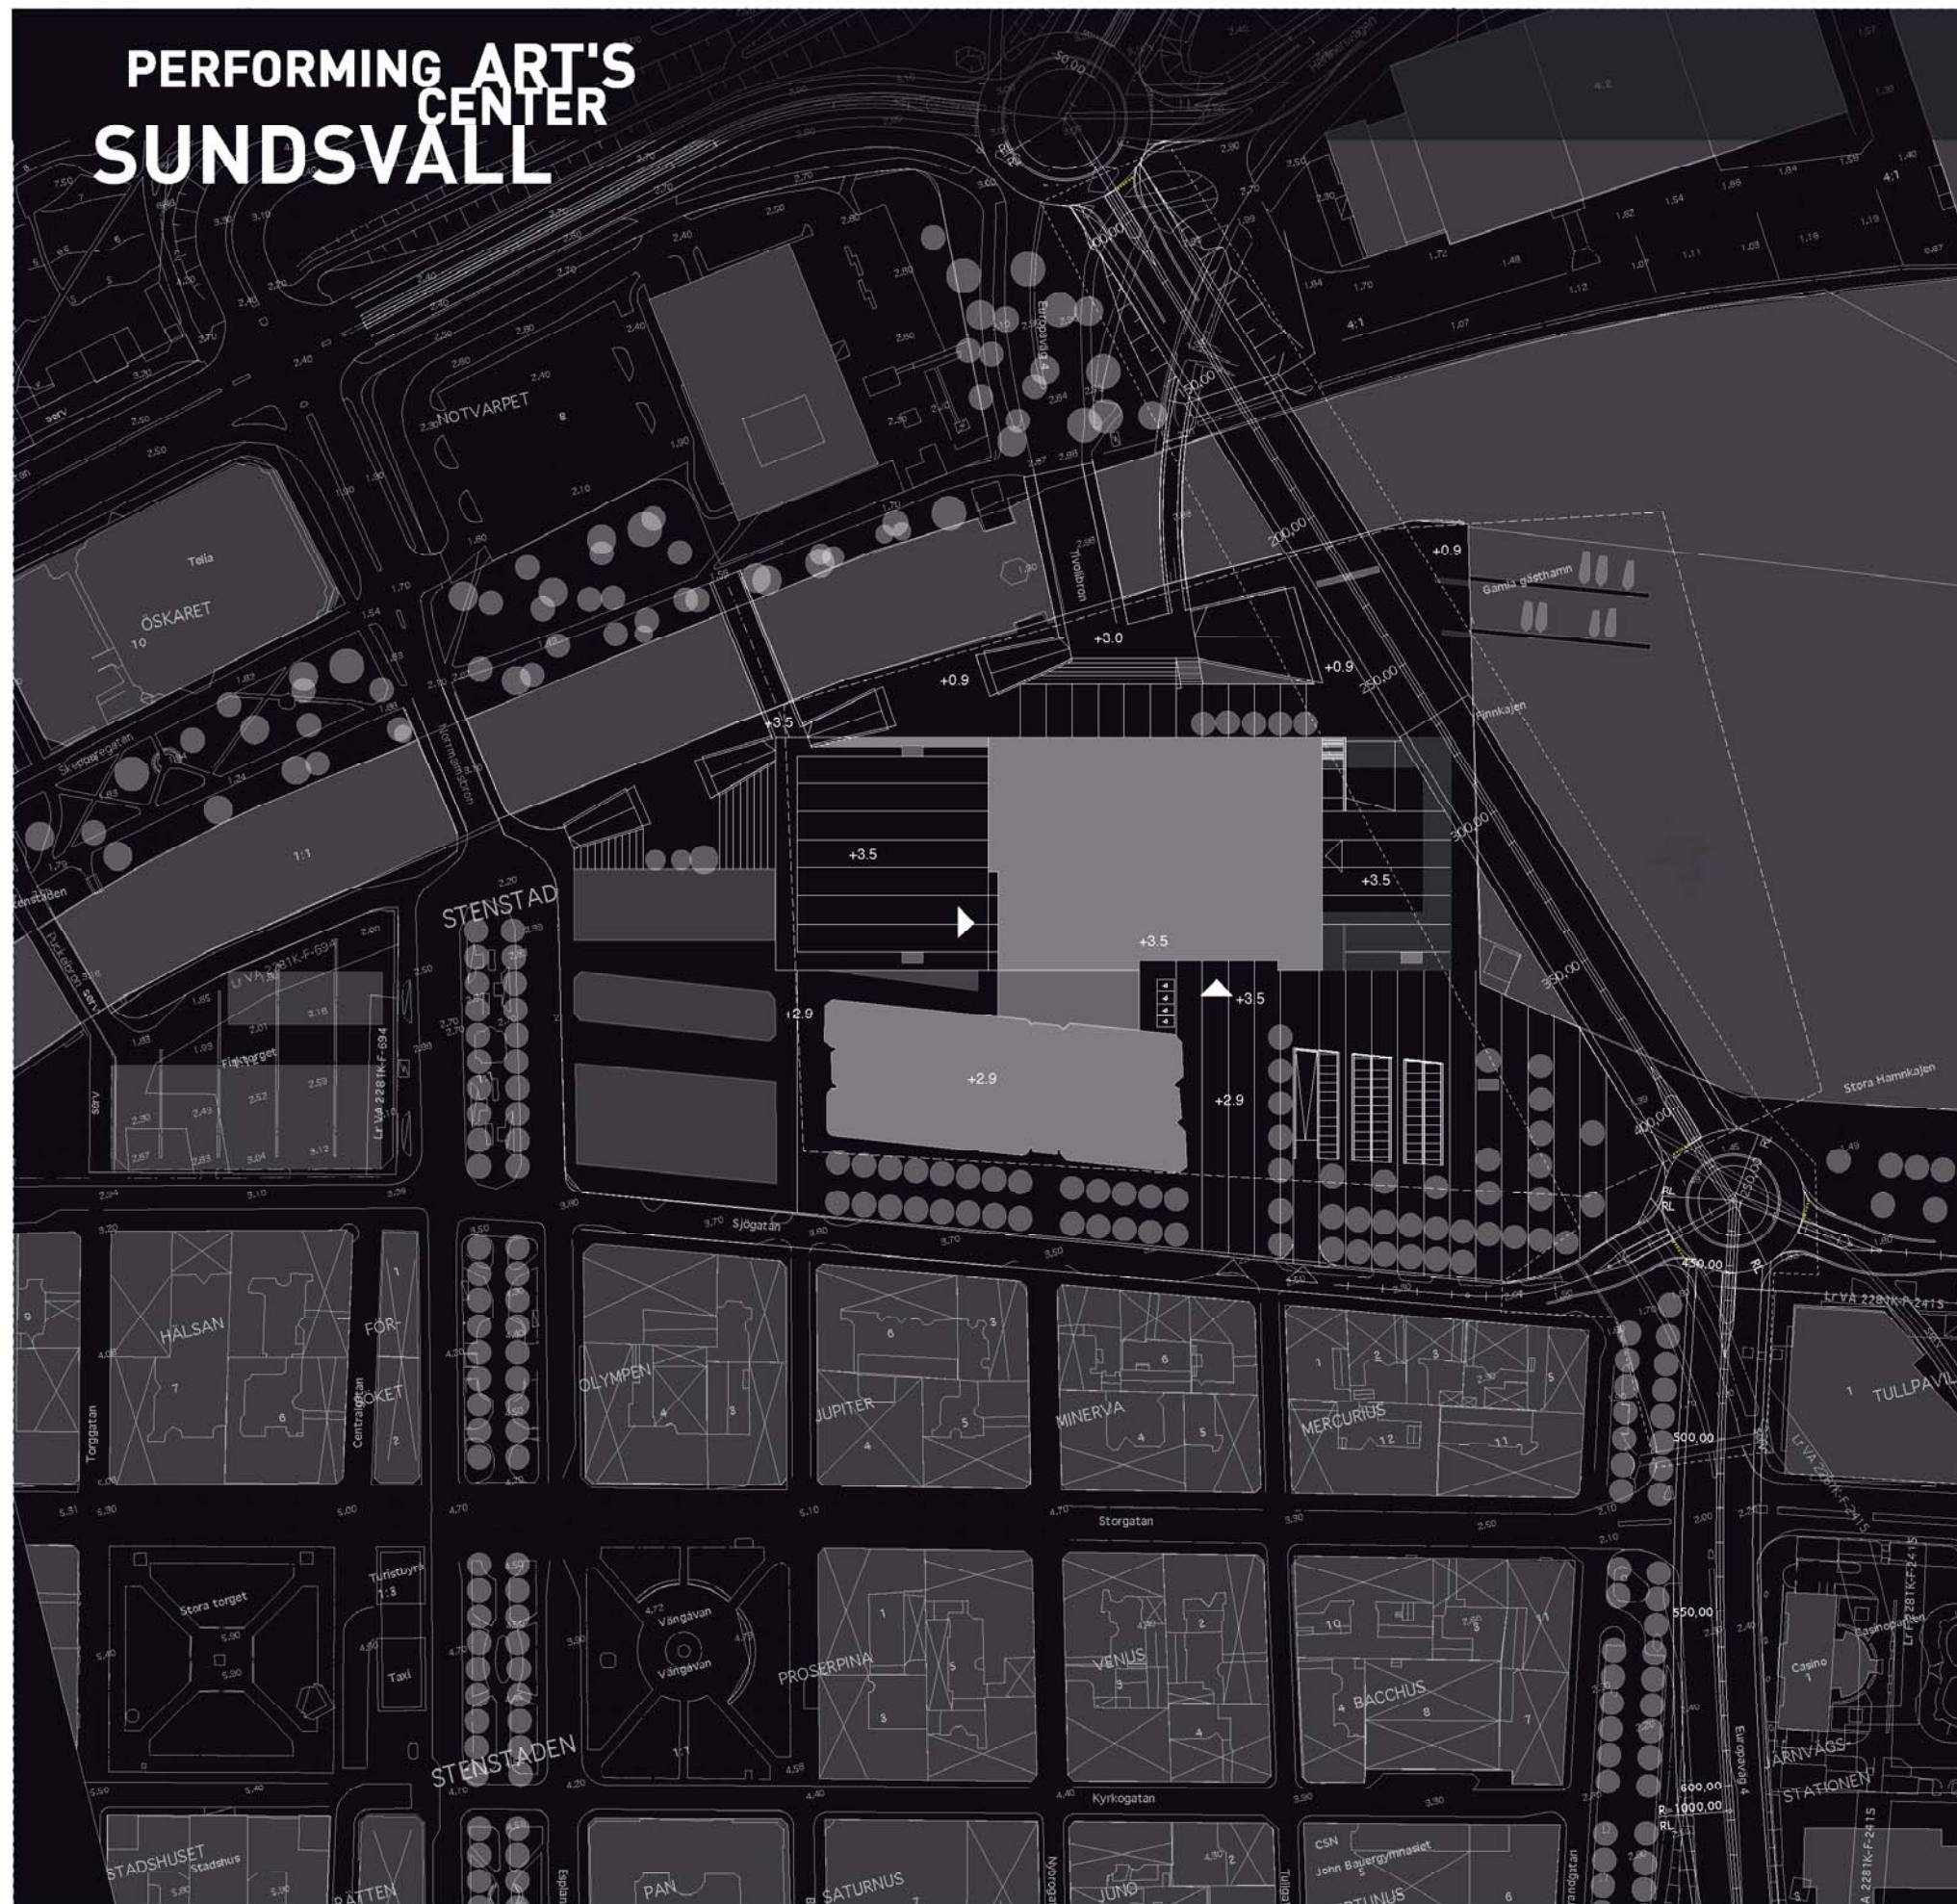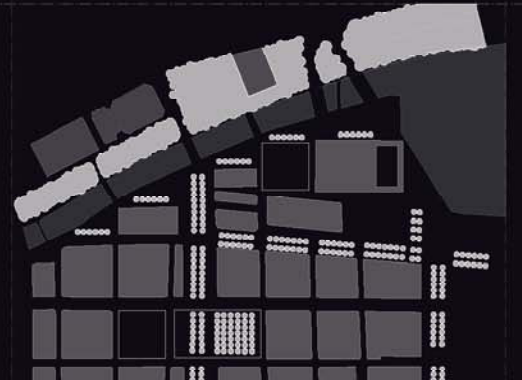

A sense of place

Adoption of a spatial urban module
 Extension of the Stenstan district urban matrix
 Embracing the E4 highway as an element of the design
 Formation of a clear, legible and memorable landmark
 Creation of a destination


Function and form

An uncomplicated, expressive and distinctive building form enclosed in a transparent wrapping of varying levels of opacity
 The "antithesis" of Kultur Magasinet - a juxtaposition of "open and closed" embracing newly formed public spaces
 Function and circulation divided into strips, delineating public, semi-public, and private domains
 Rooftop panorama viewing gallery reaching over the E4 highway
 Economic, understandable and buildable structure
 High usage of natural and passive environmental building systems and renewable or recycled materials actively promoting the move toward sustainability




Destination Art
 The Southbank Arts Quarter


04 FOURTH FLOOR PLAN
SCALE 1:400

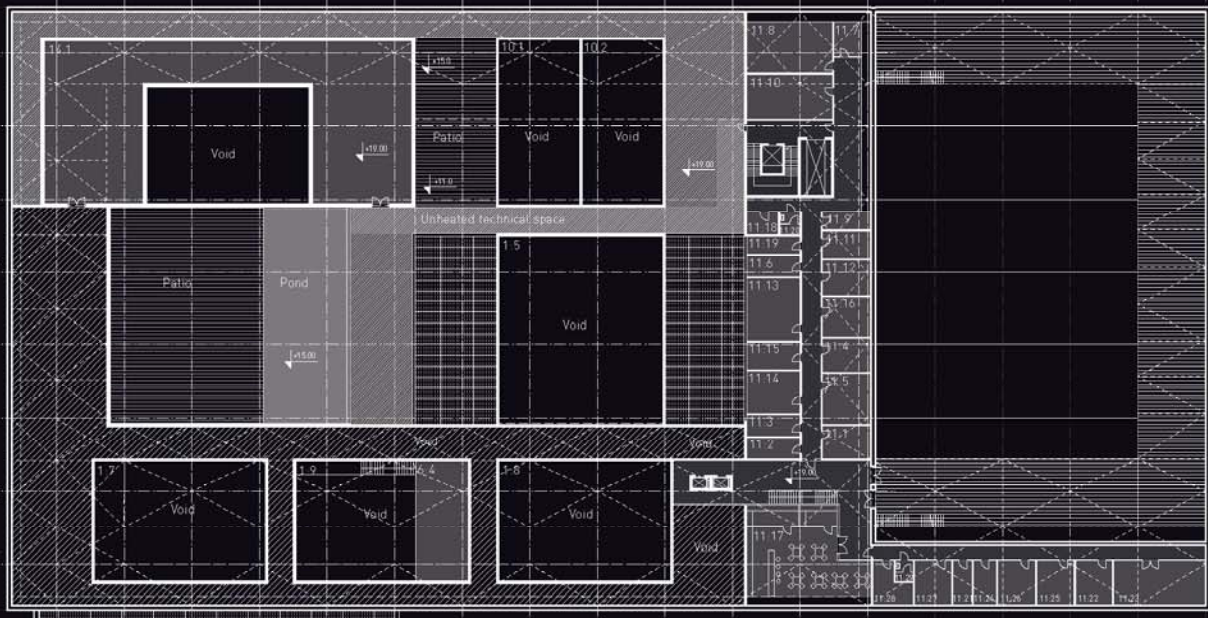

A FAÇADE DETAIL
SCALE 1:10

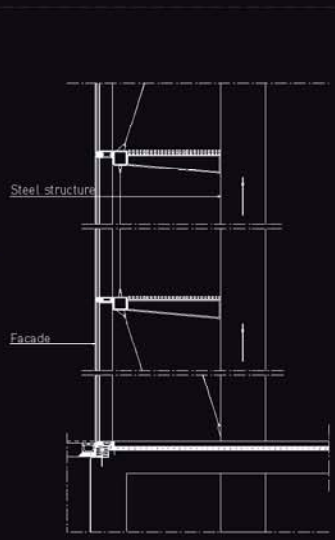


B AUDITORIUM WALL DETAIL
SCALE 1:20

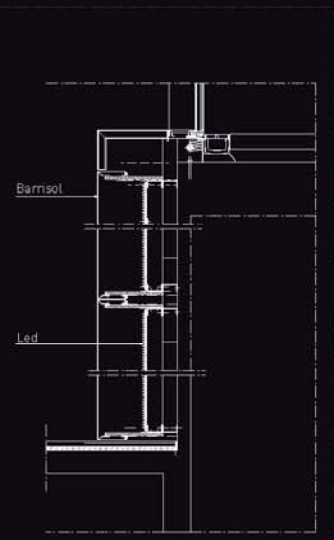


C FAÇADE DETAIL
VISUALIZATION


05 ROOF PLAN
SCALE 1:400

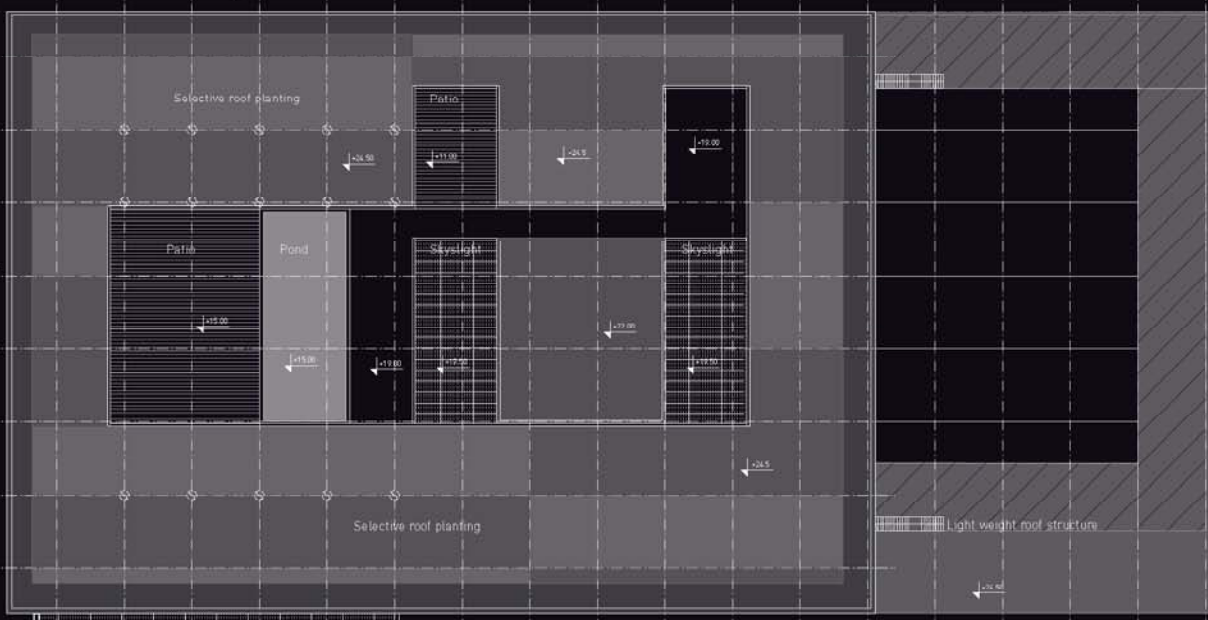


N ELEVATION
SCALE 1:400

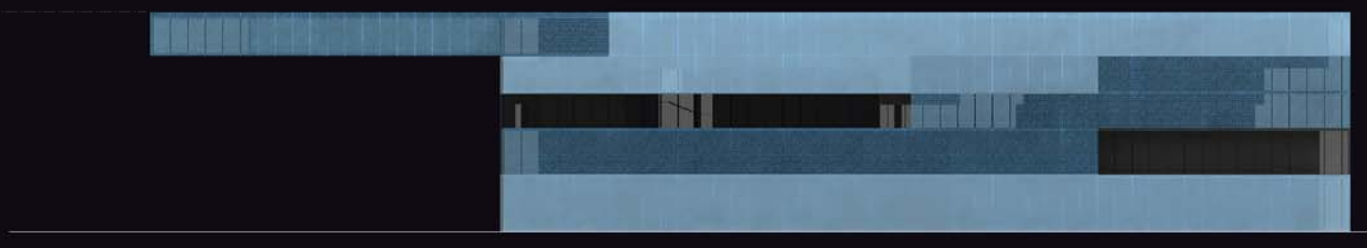

S ELEVATION
SCALE 1:400

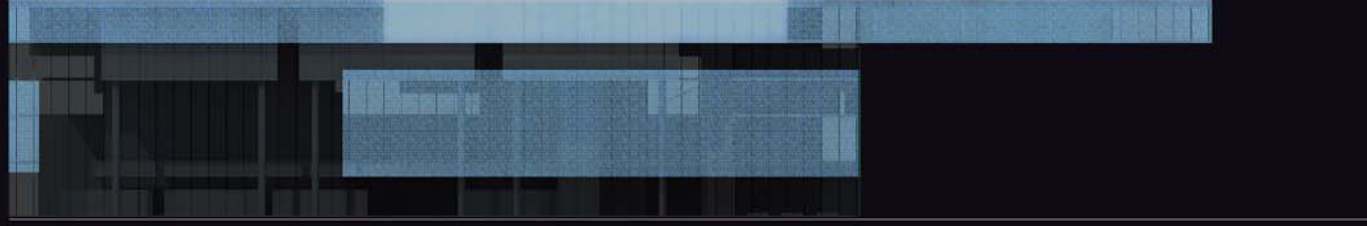


BB SECTION
SCALE 1:400

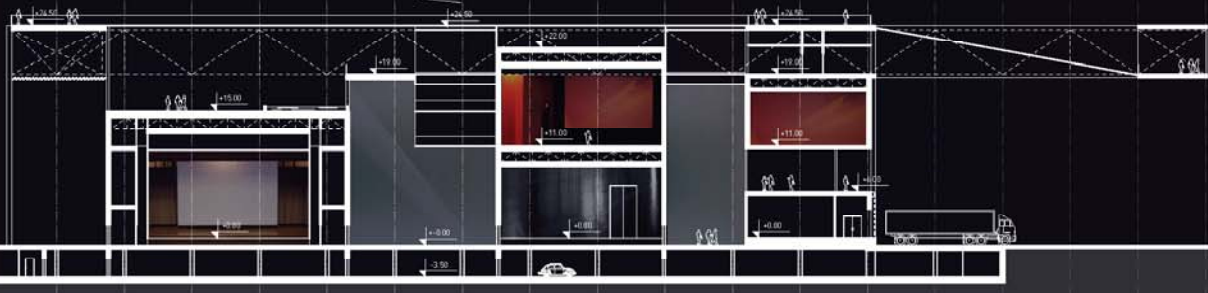


W ELEVATION
SCALE 1:400




E ELEVATION
SCALE 1:400

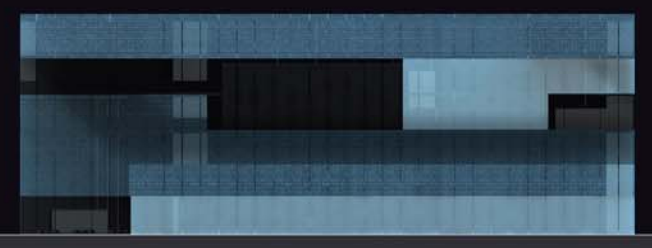

01 FIRST FLOOR PLAN
SCALE 1:400

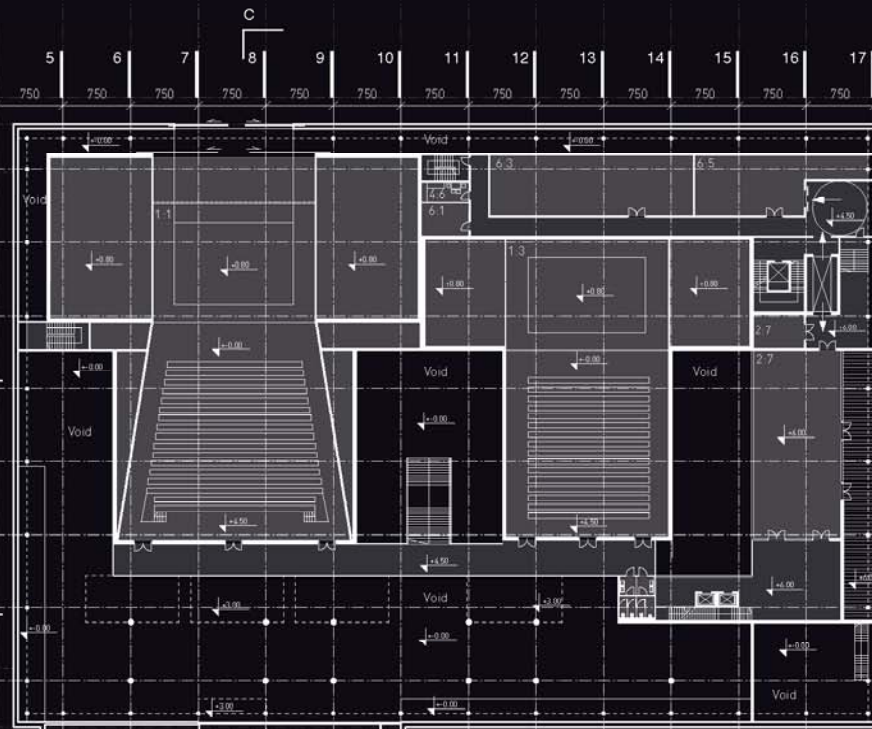


02 SECOND FLOOR PLAN
SCALE 1:400

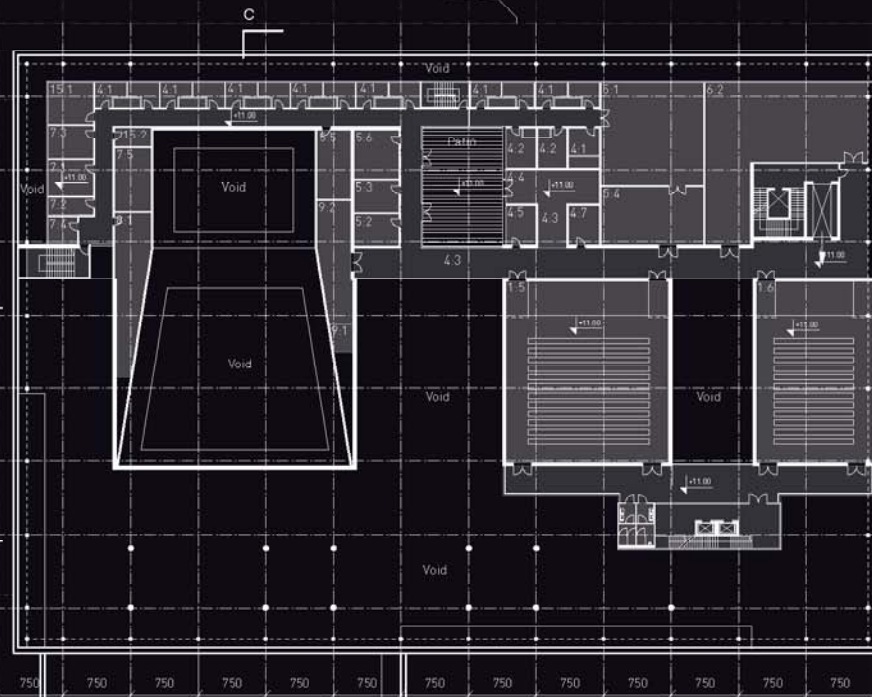

AA SECTION
SCALE 1:400




03 THIRD FLOOR PLAN
SCALE 1:400

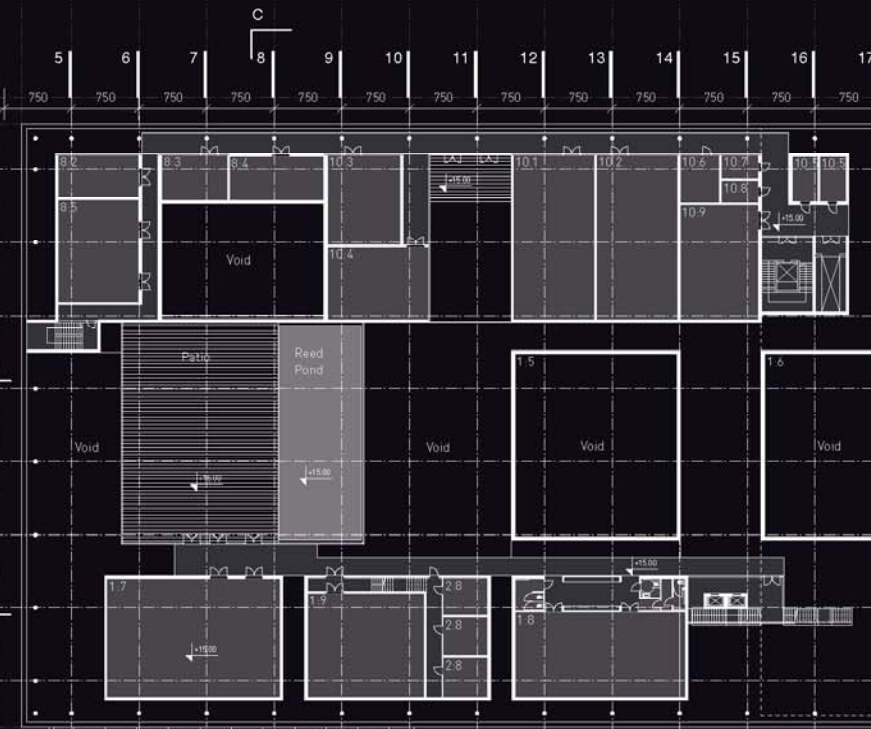


02 EXTERNAL VIEW
VIEW FROM PLAZA



CC SECTION
SCALE 1:400

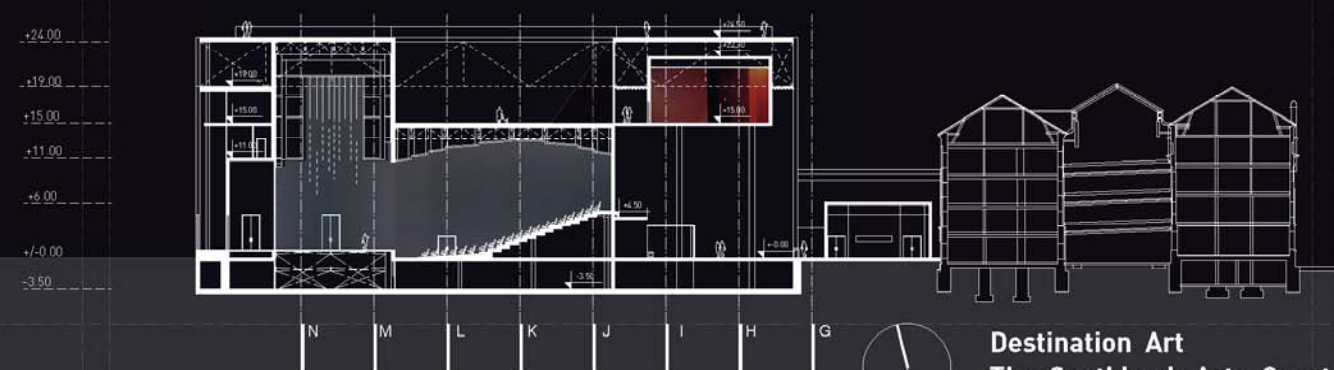

00 GROUND FLOOR PLAN
SCALE 1:400

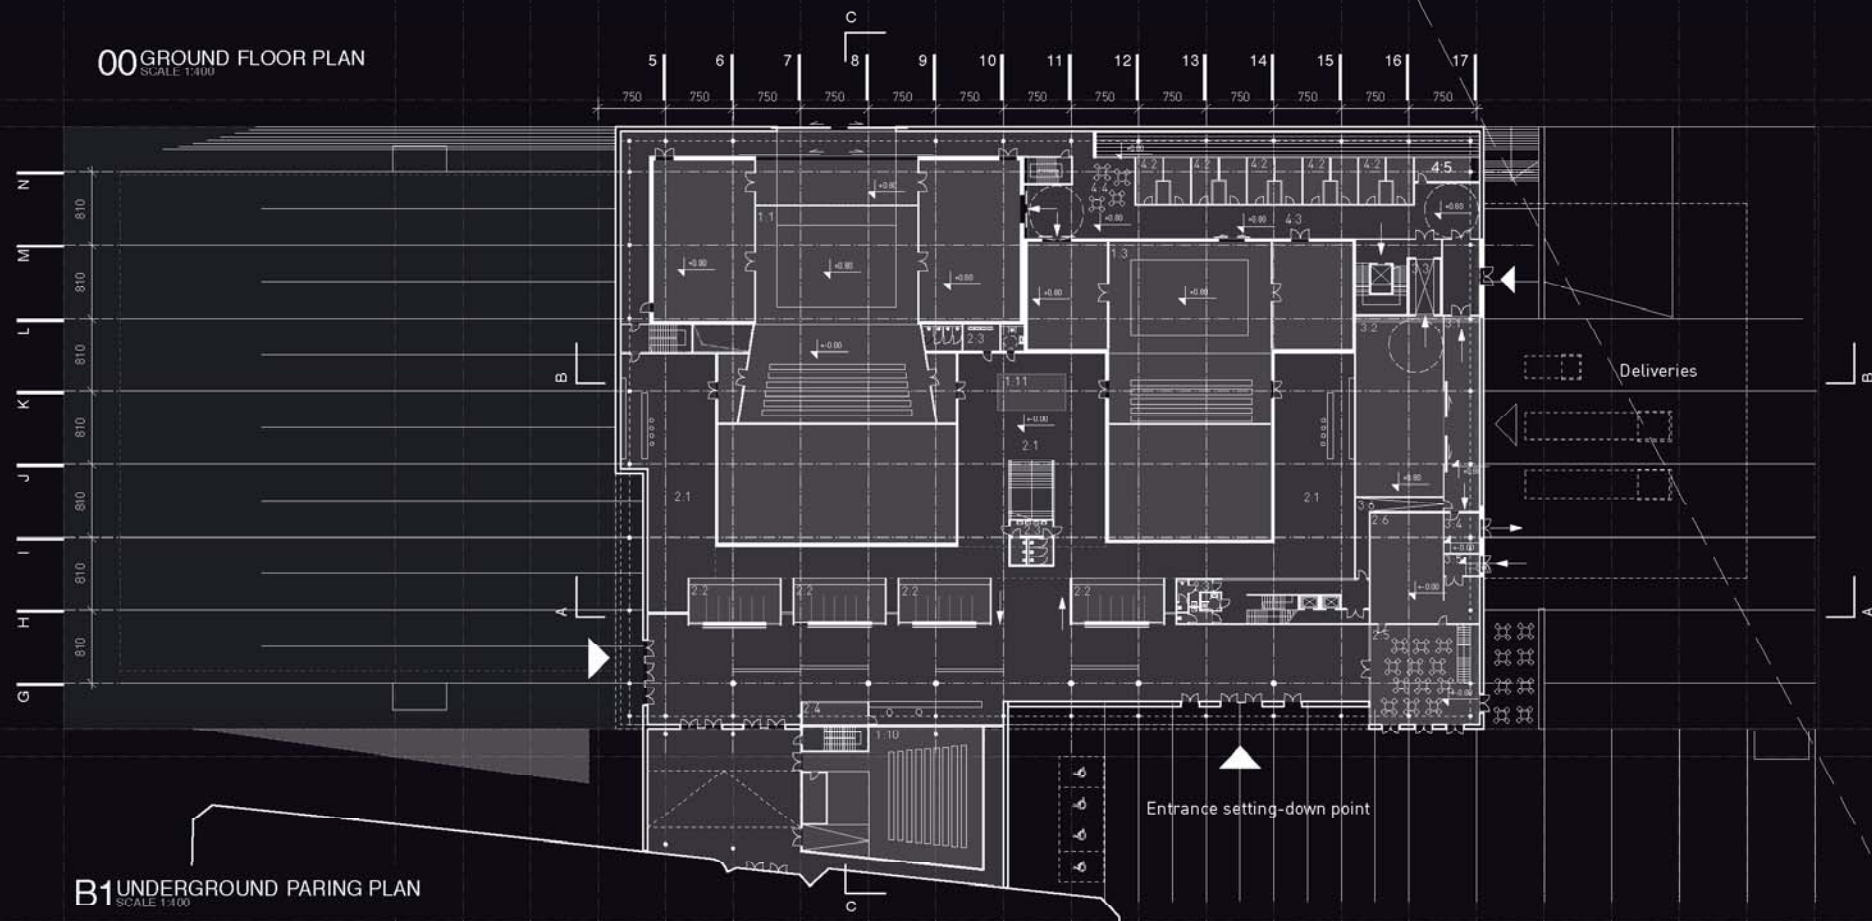


B1 UNDERGROUND PAVING PLAN
SCALE 1:400



01 INTERNAL VIEW
MAIN Foyer



01 DIAGRAMS
SCALE 1:800

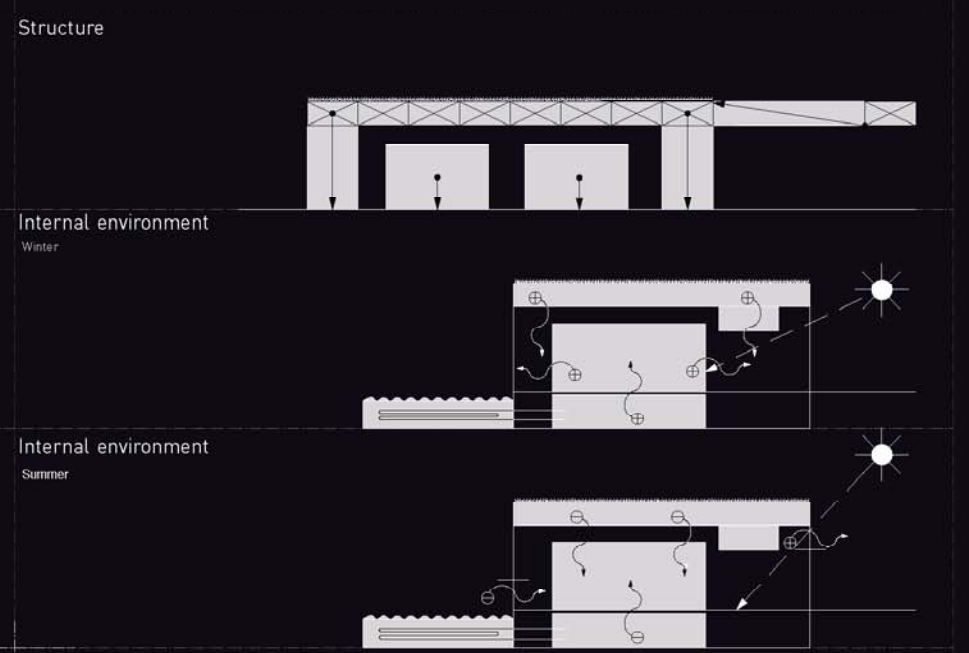

01 MATERIALS AND COLOURS
SAMPLES

