

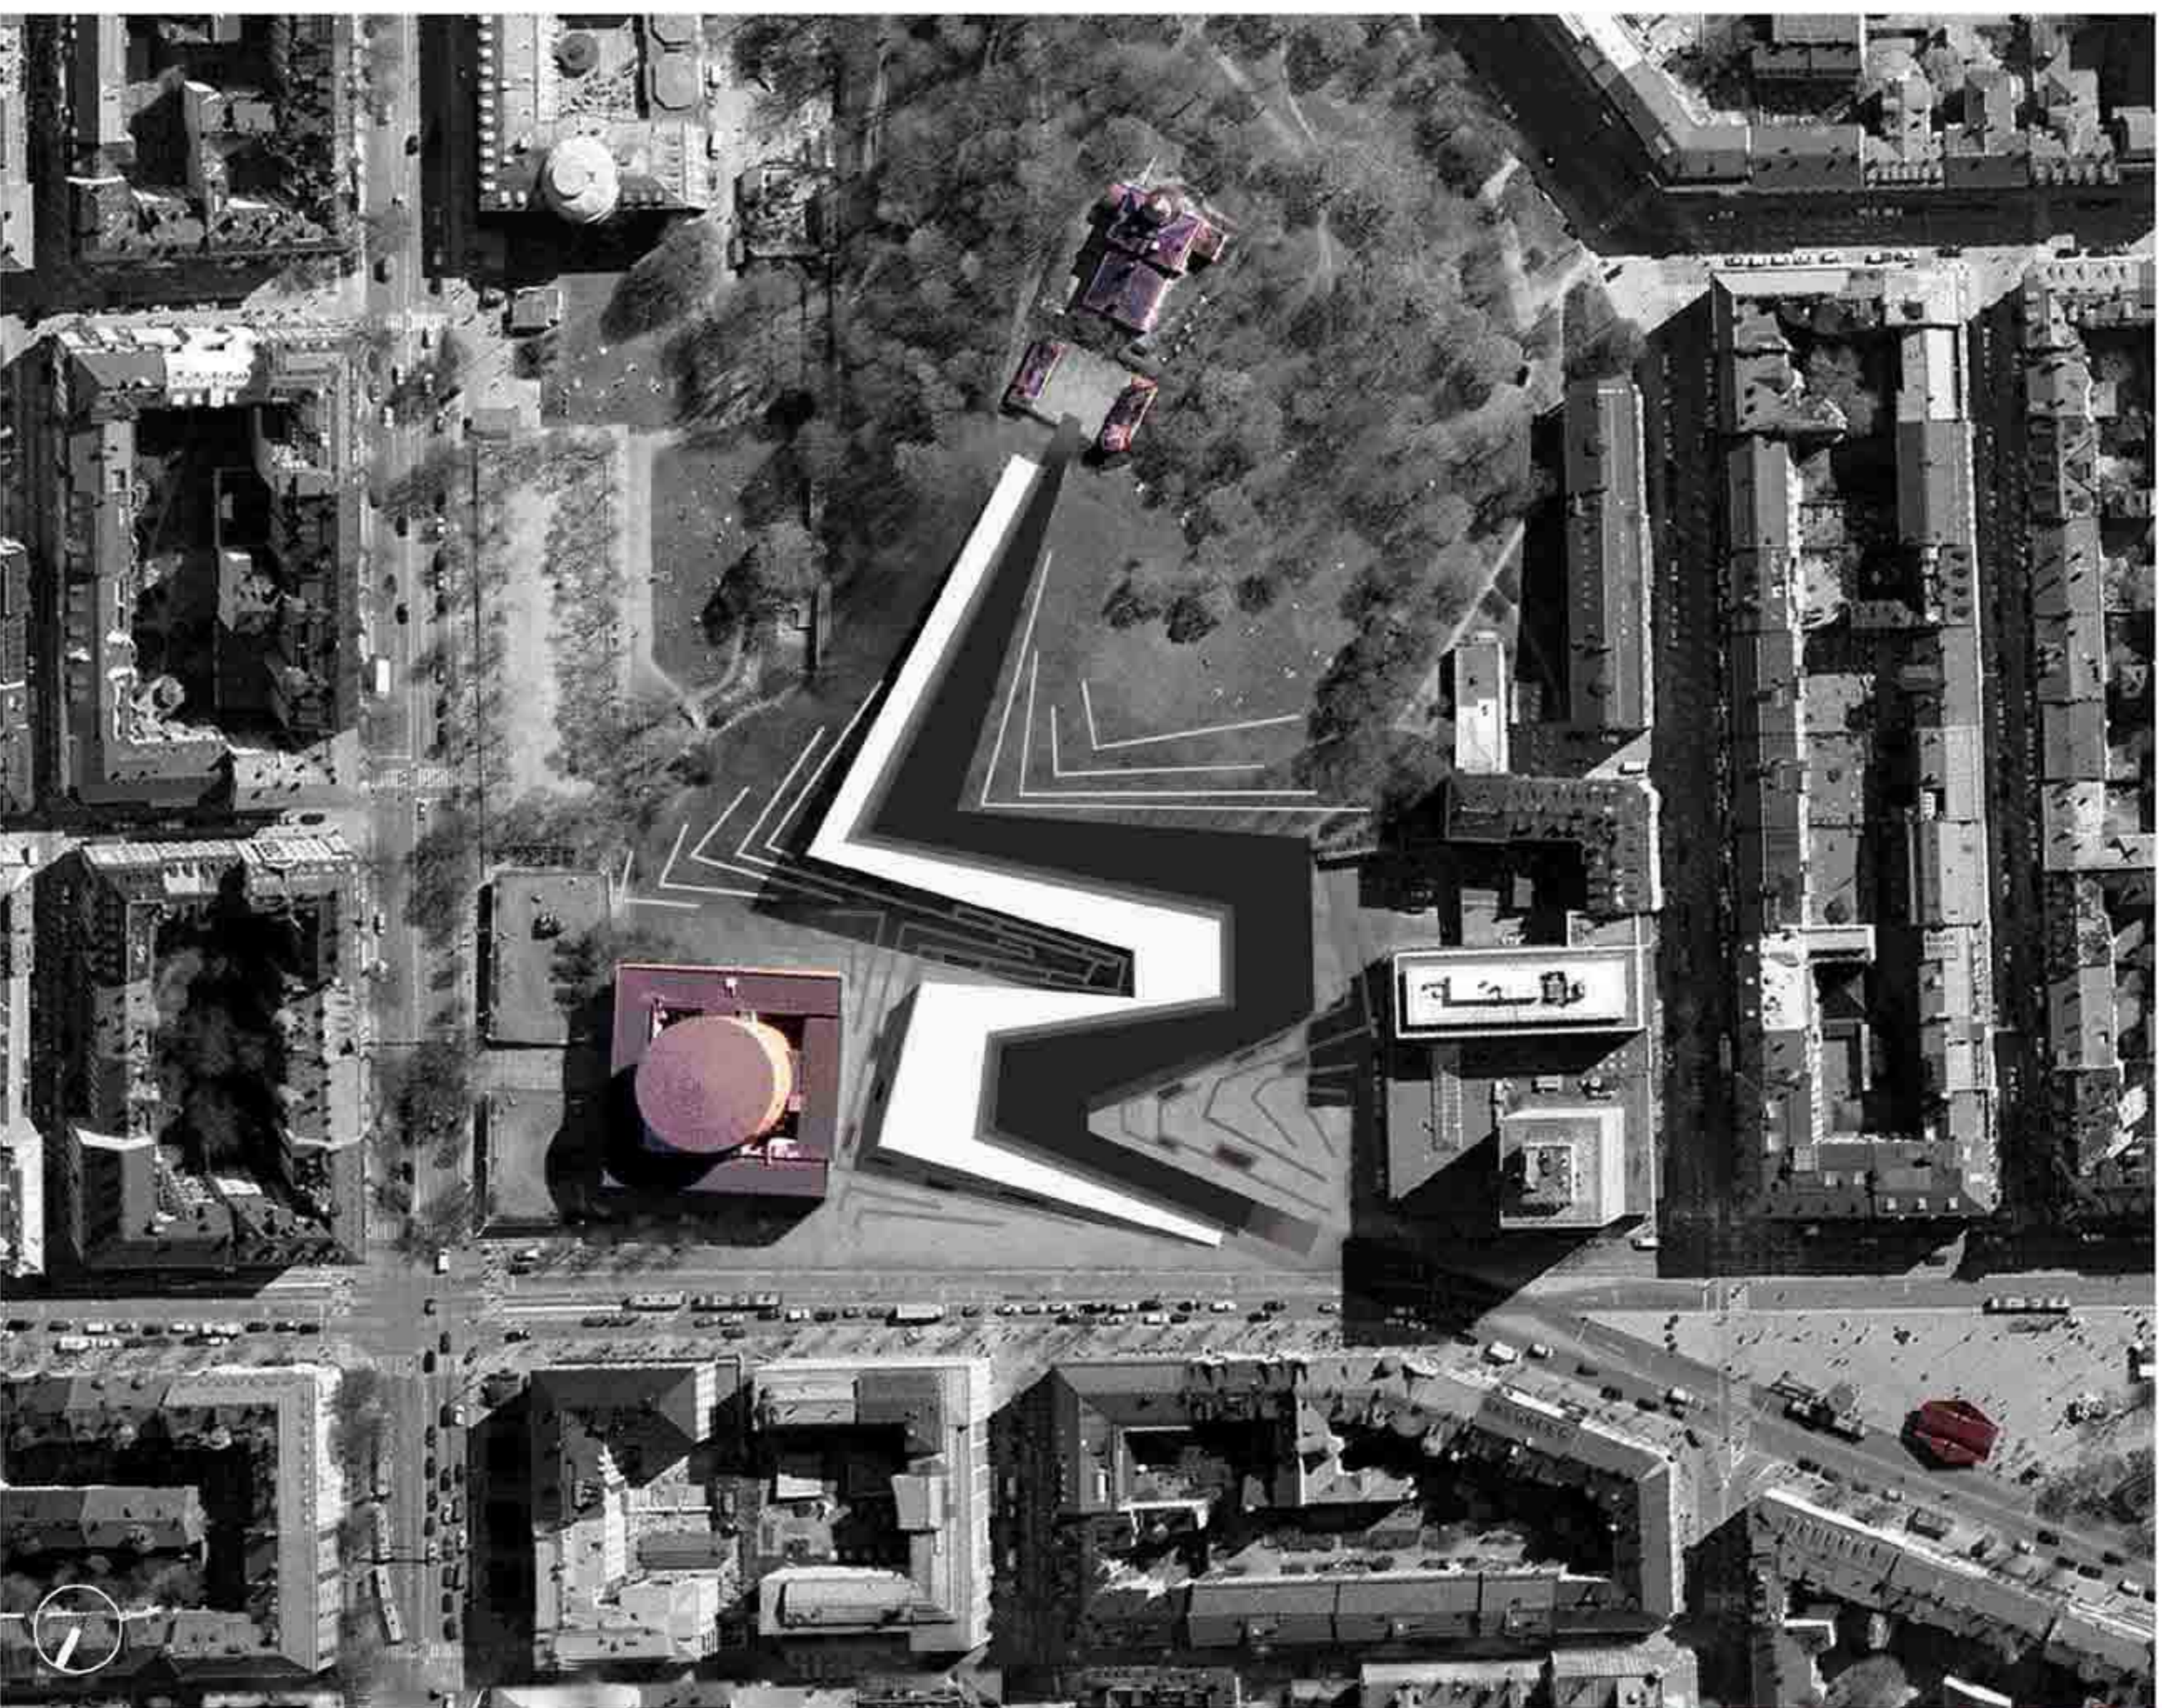


MAIN AREAS	
PUBLIC SPACES	18768M <sup>2</sup>
DEPOSITORIES AND MEDIA MANAGEMENT	2752M <sup>2</sup>
ADMINISTRATION AND STAFF	2055M <sup>2</sup>
THE SWEDISH INSTITUTE OF CHILDREN'S BOOKS	1200M <sup>2</sup>
TOTAL MUA	24775M <sup>2</sup>
TOTAL GROSS AREA	29730M <sup>2</sup>

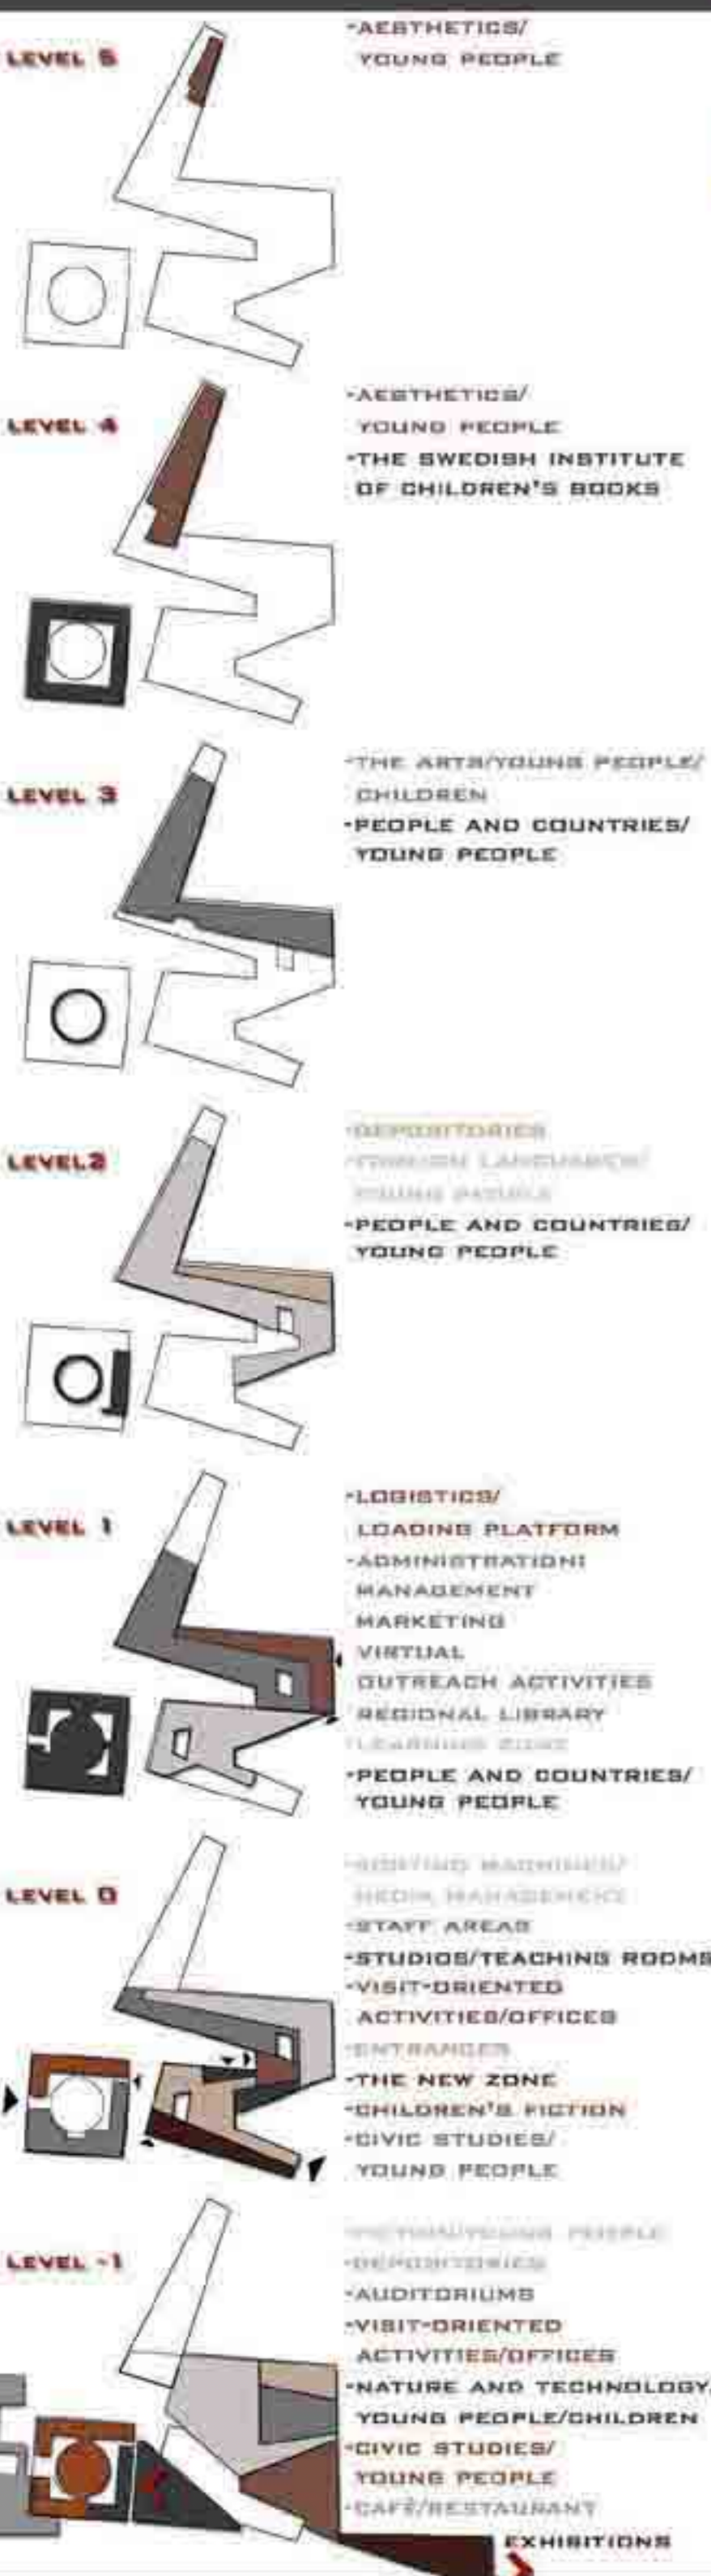


SITE PLAN 1:1000

SMÅLANDS UNIVERSITETSBIBLIOTEK  
KUNGLIGA TEKNISKA HOGSKOLEN KTH

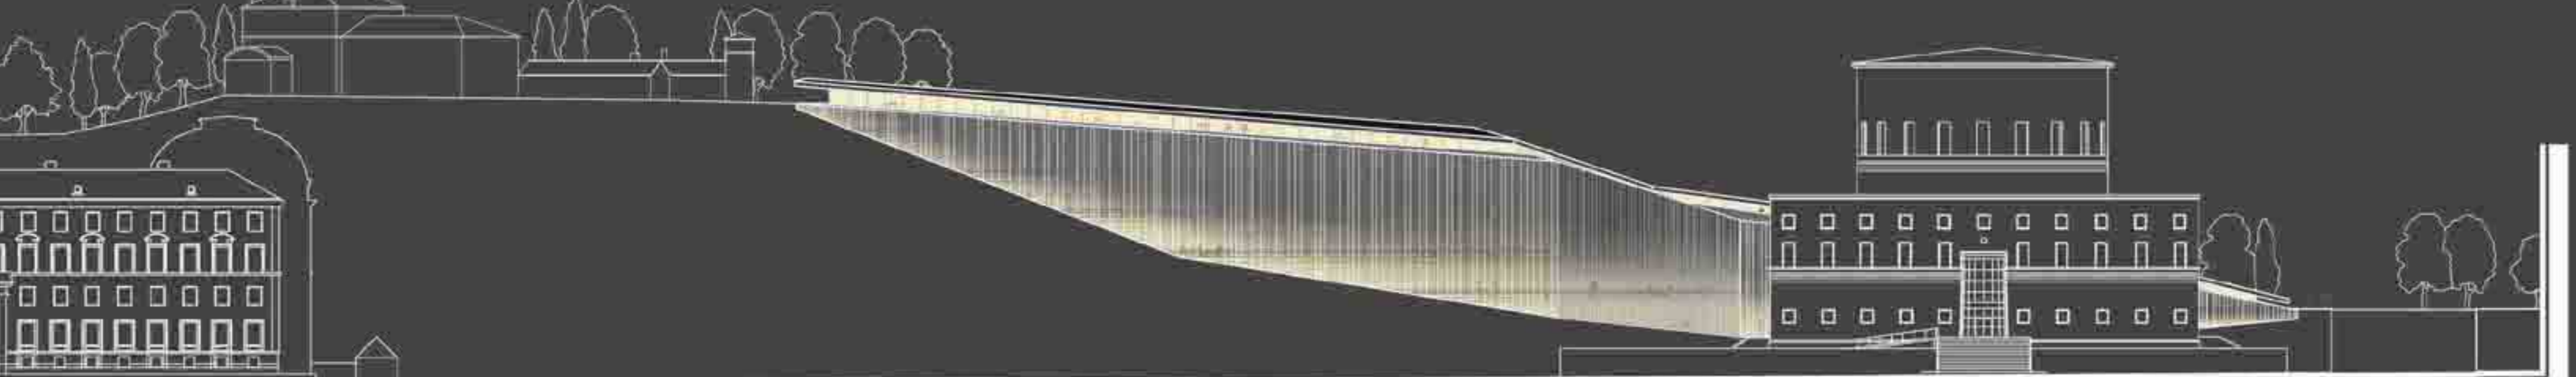



FACADE FROM SVEALAVAGEN

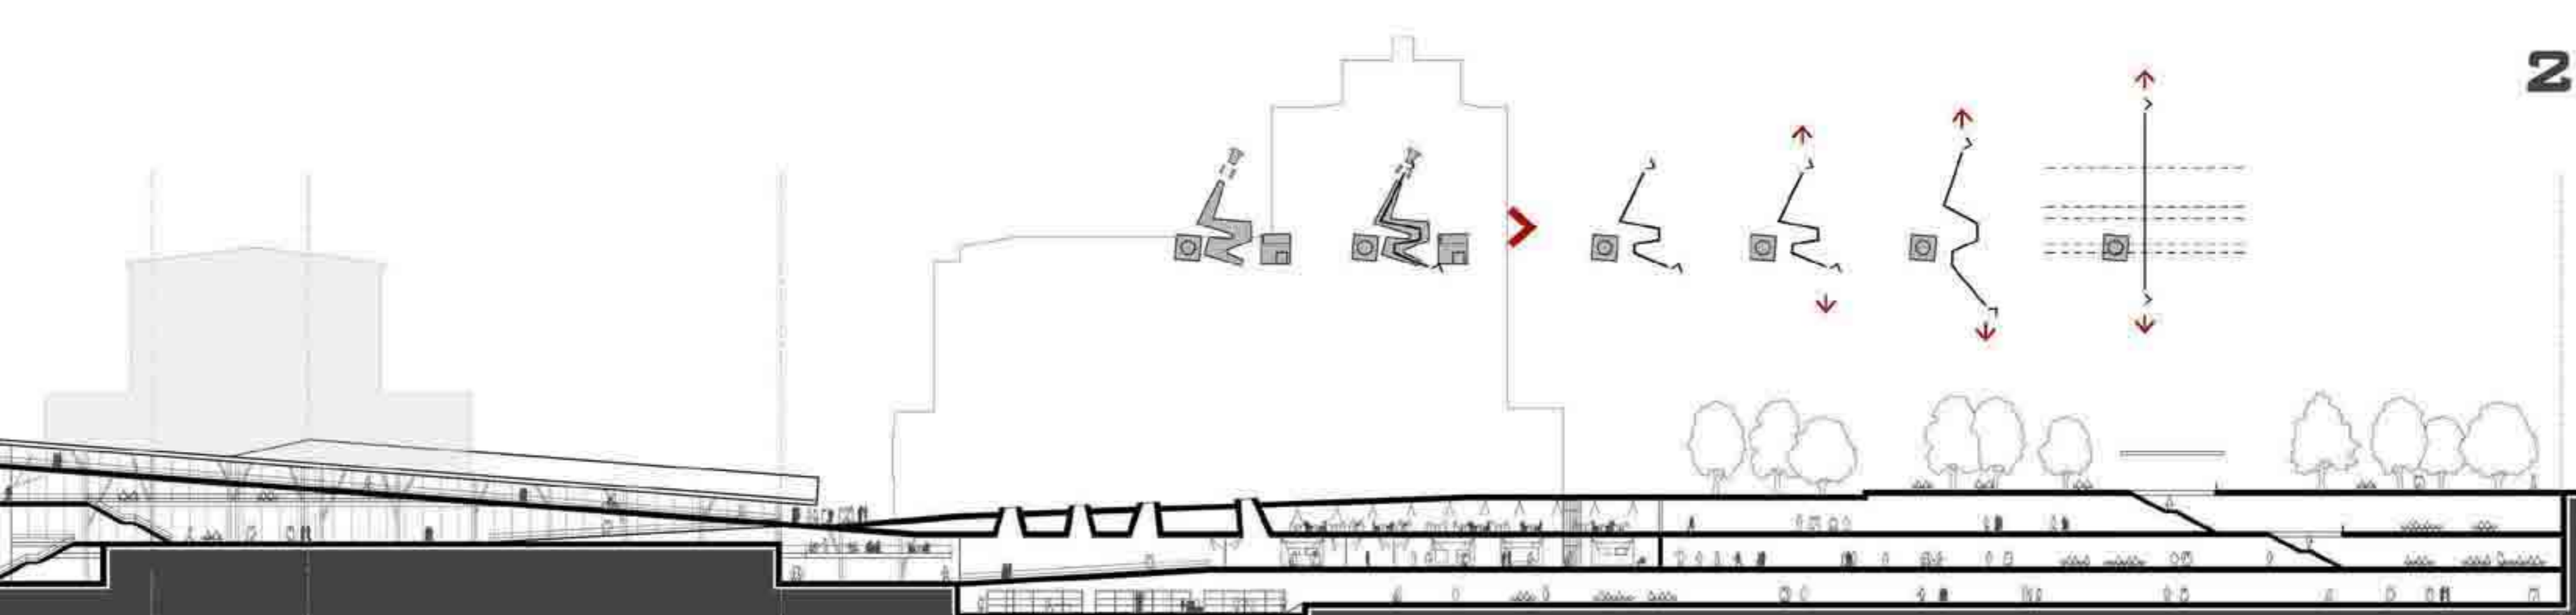


VIRTUAL SECTION 1:500



SECTION 1:500

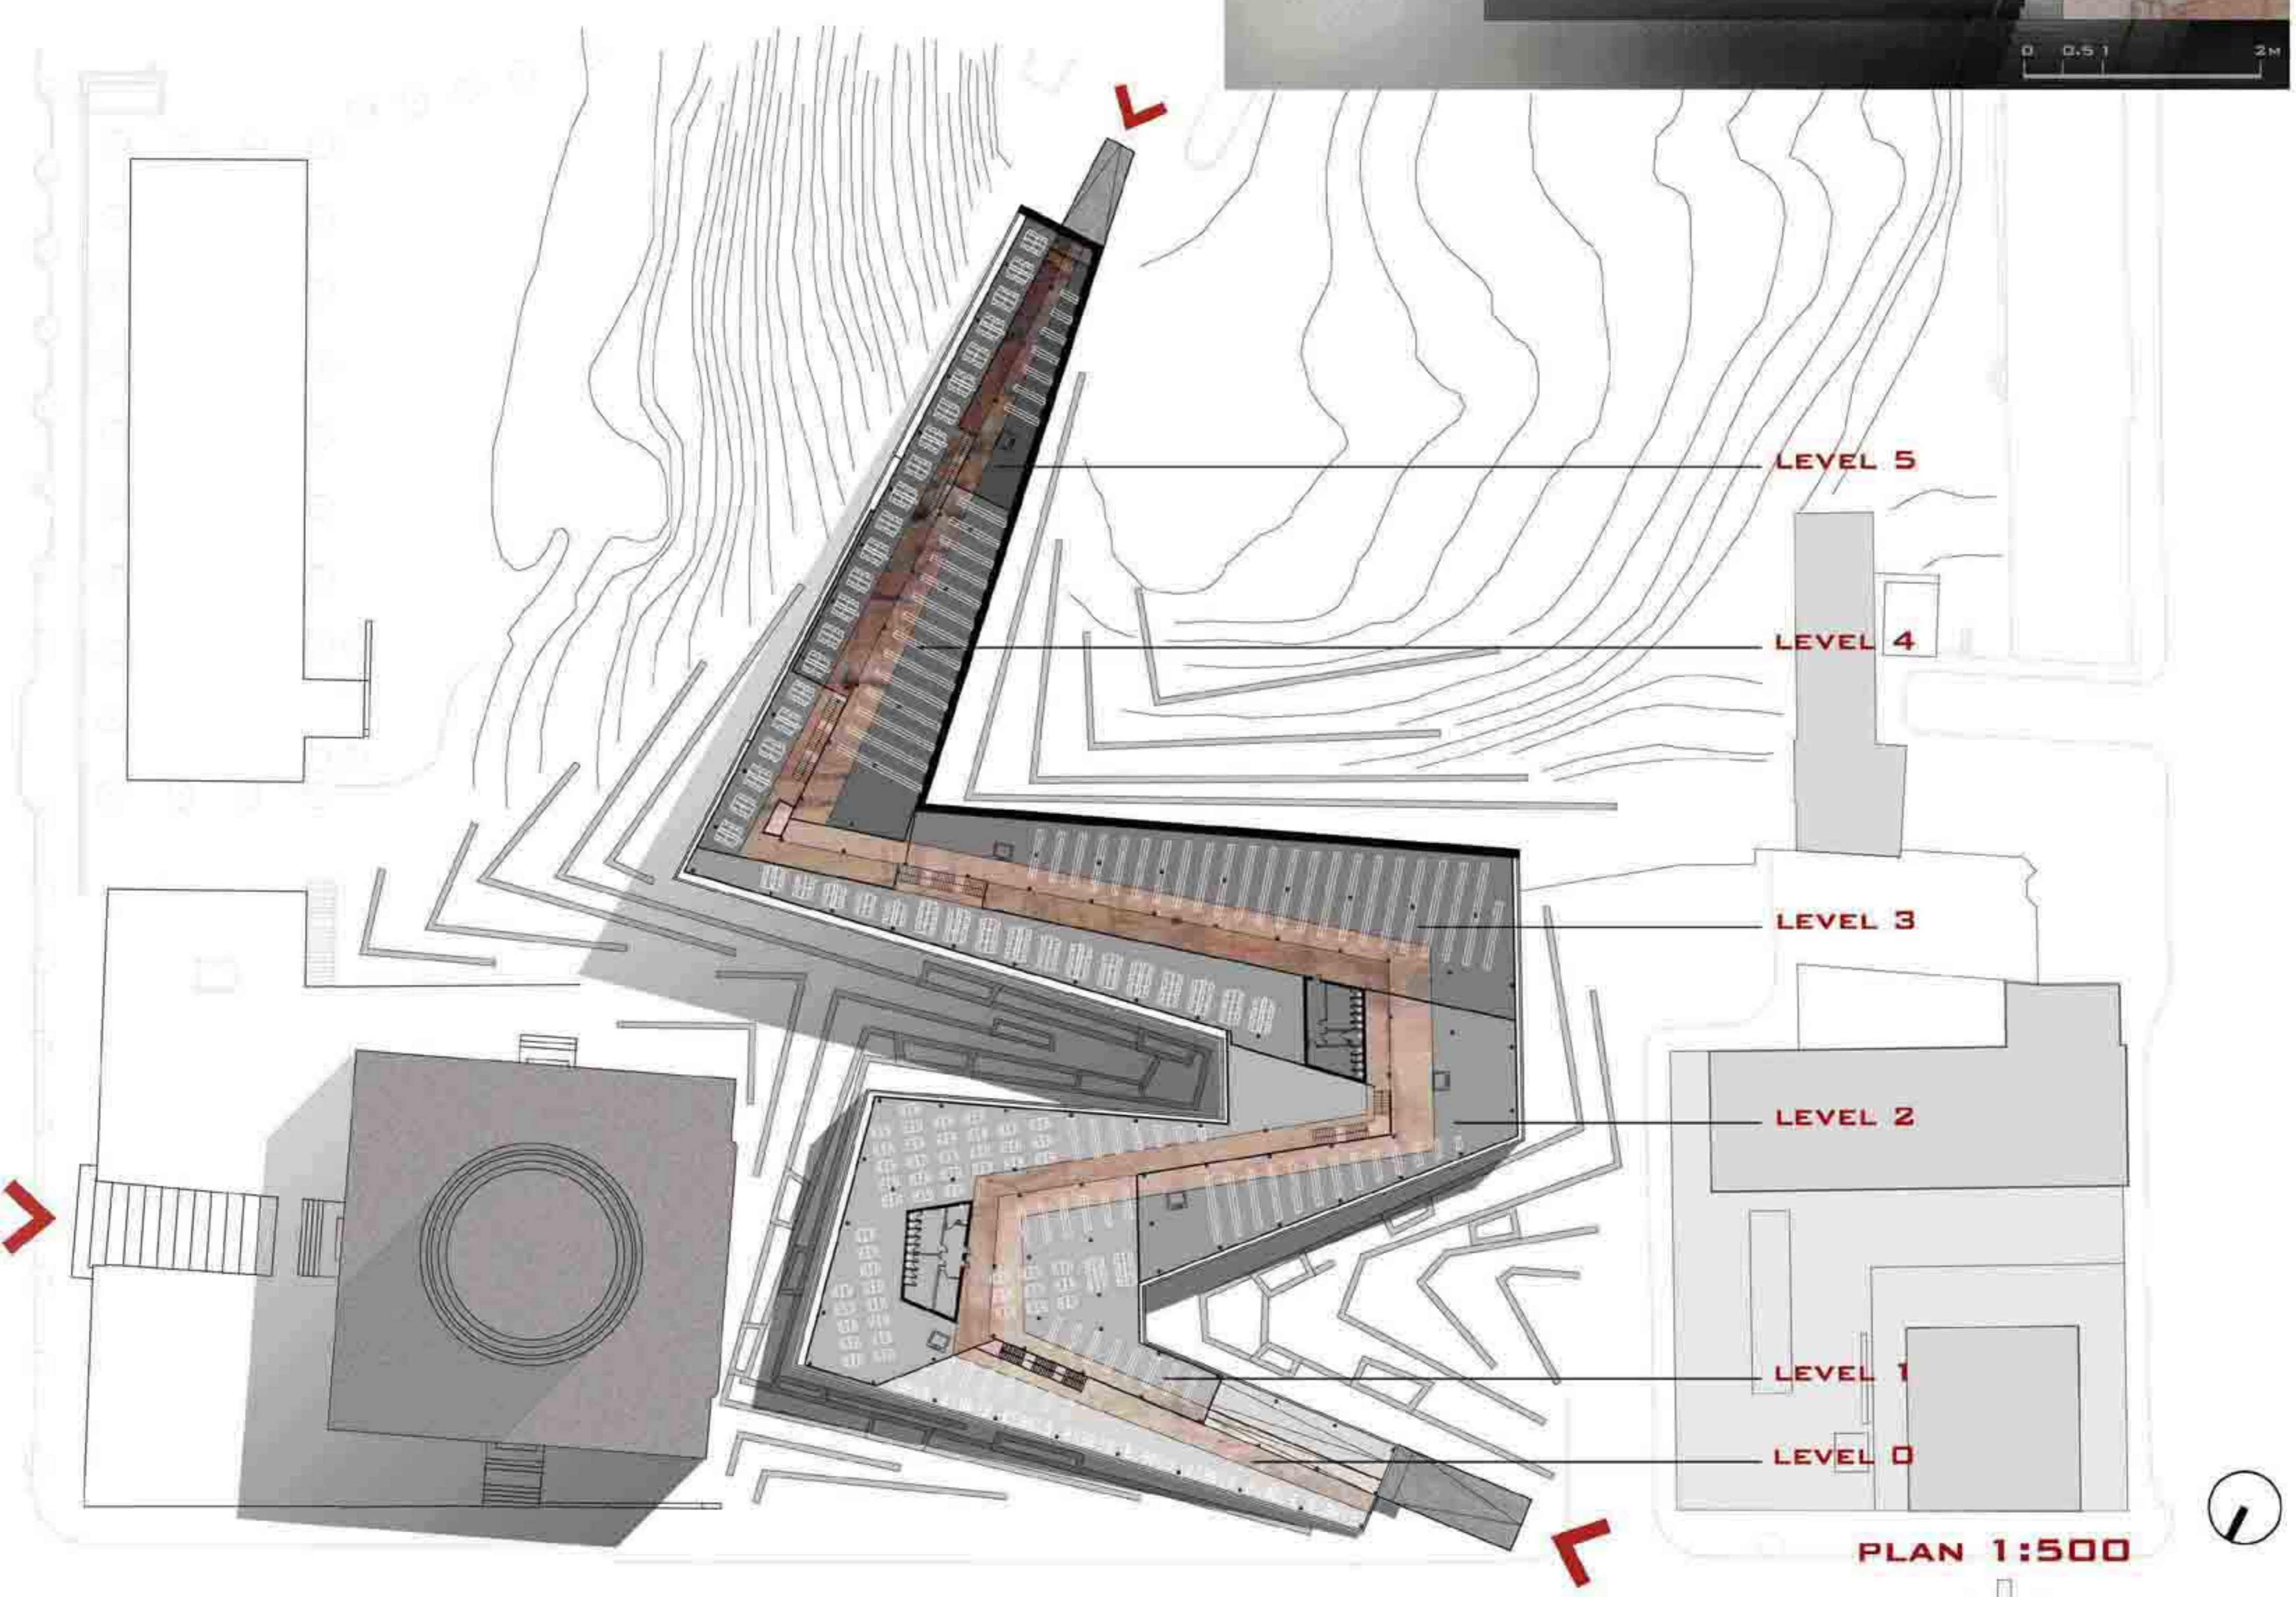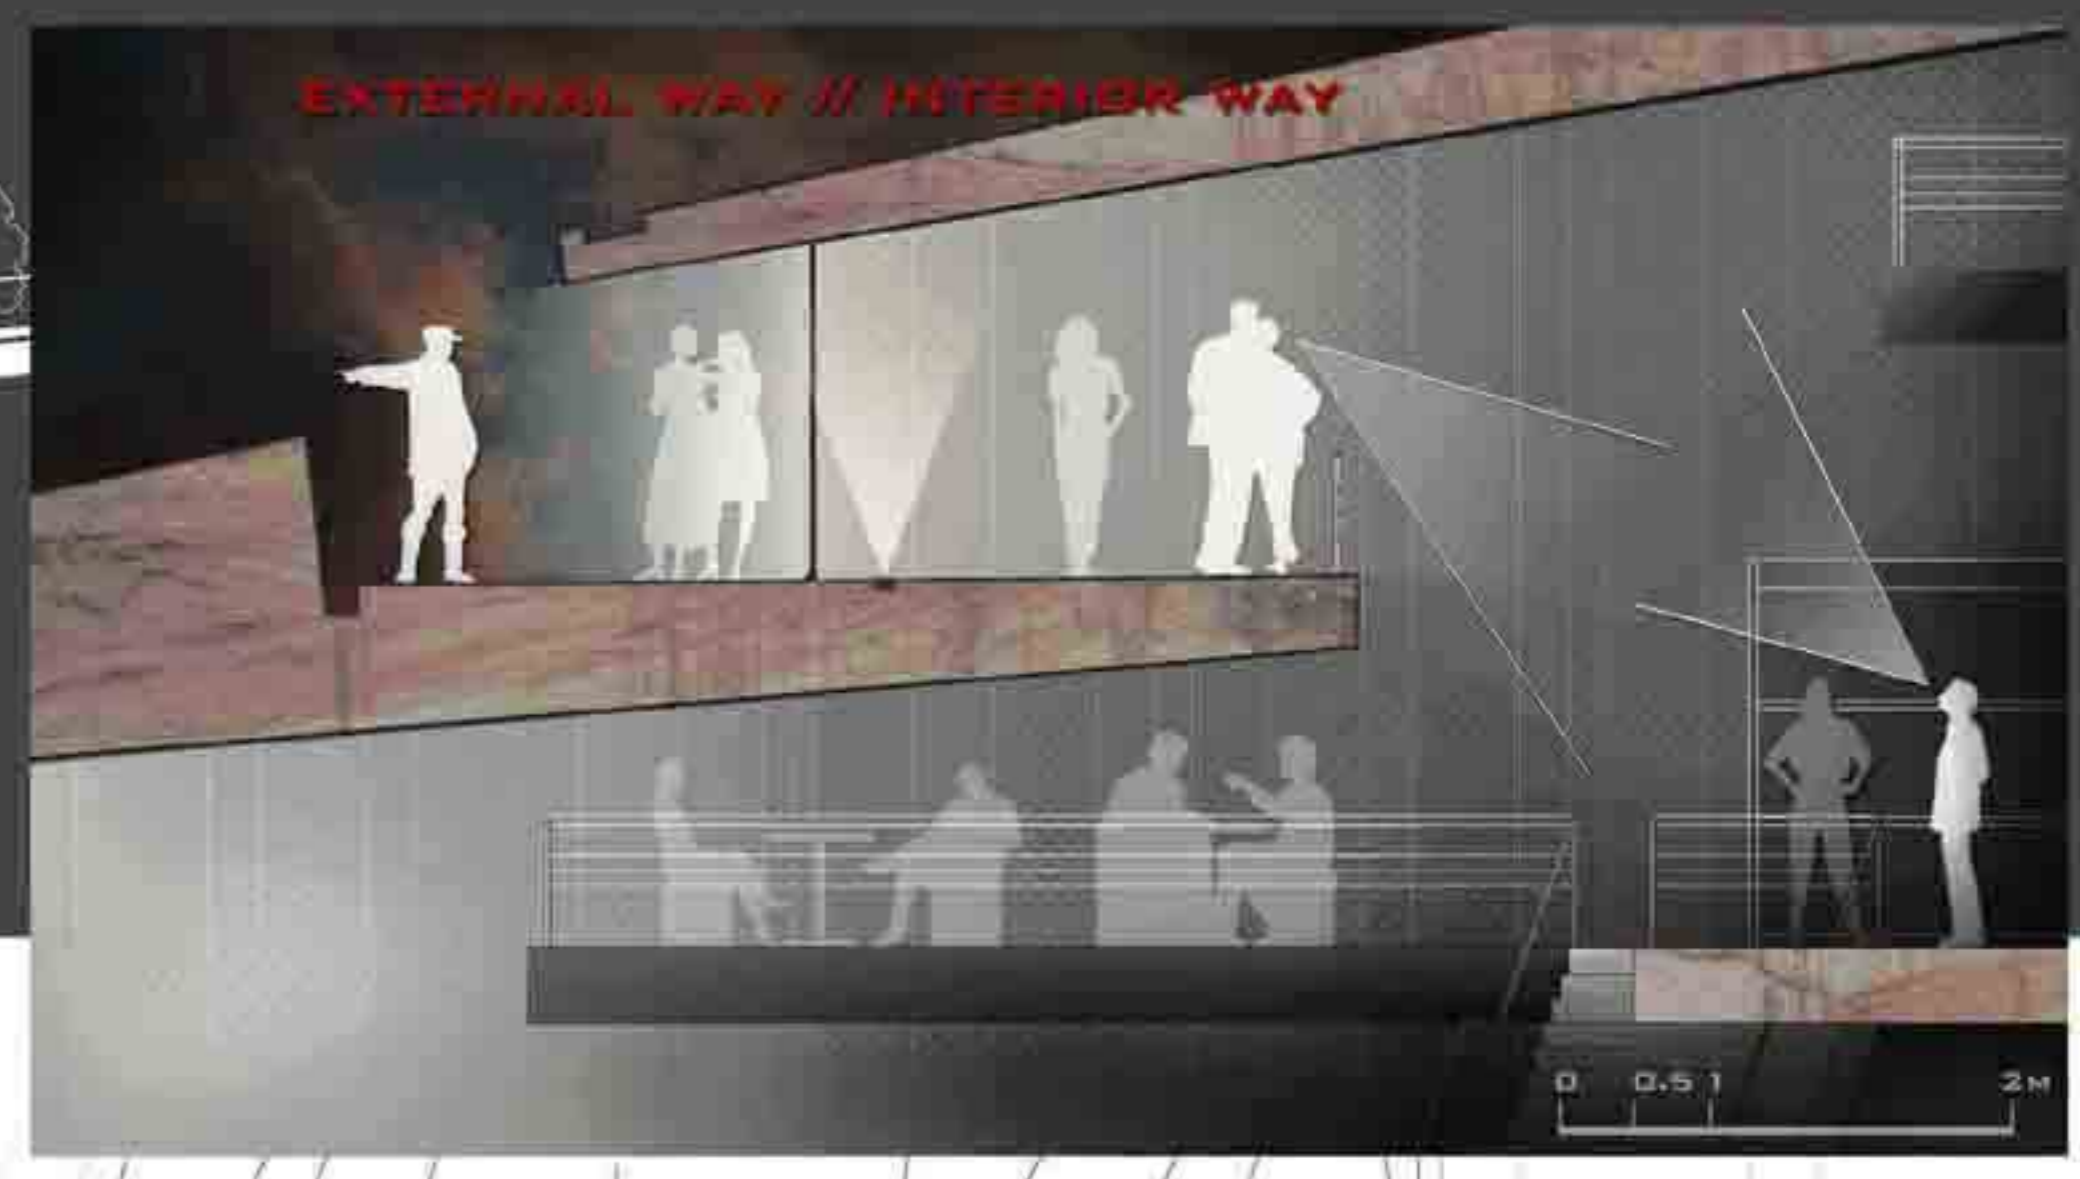

PLAN 1:500

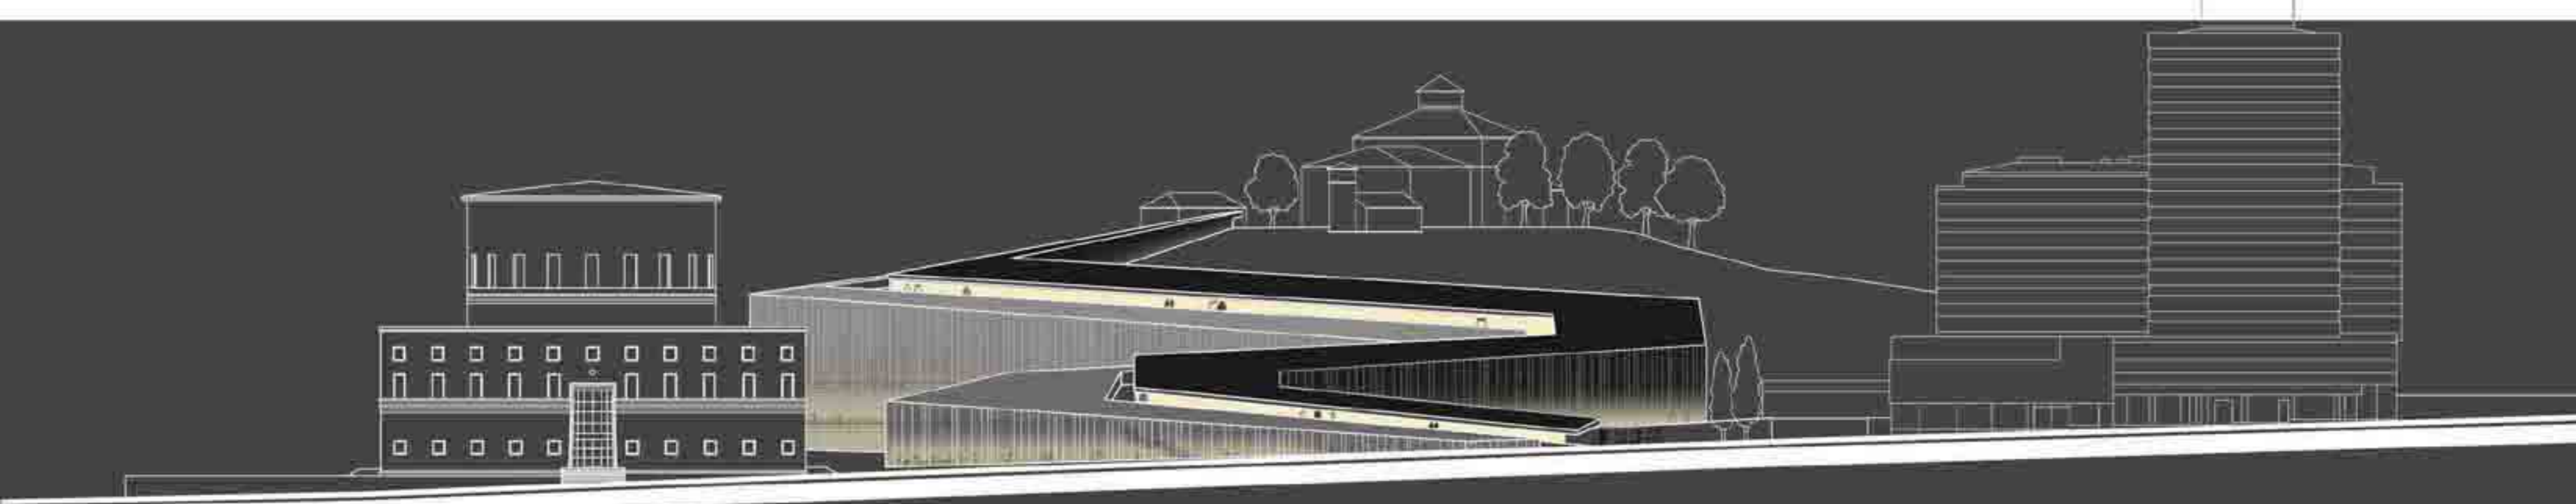

FACADE FROM IDENISATAN