




overlapping

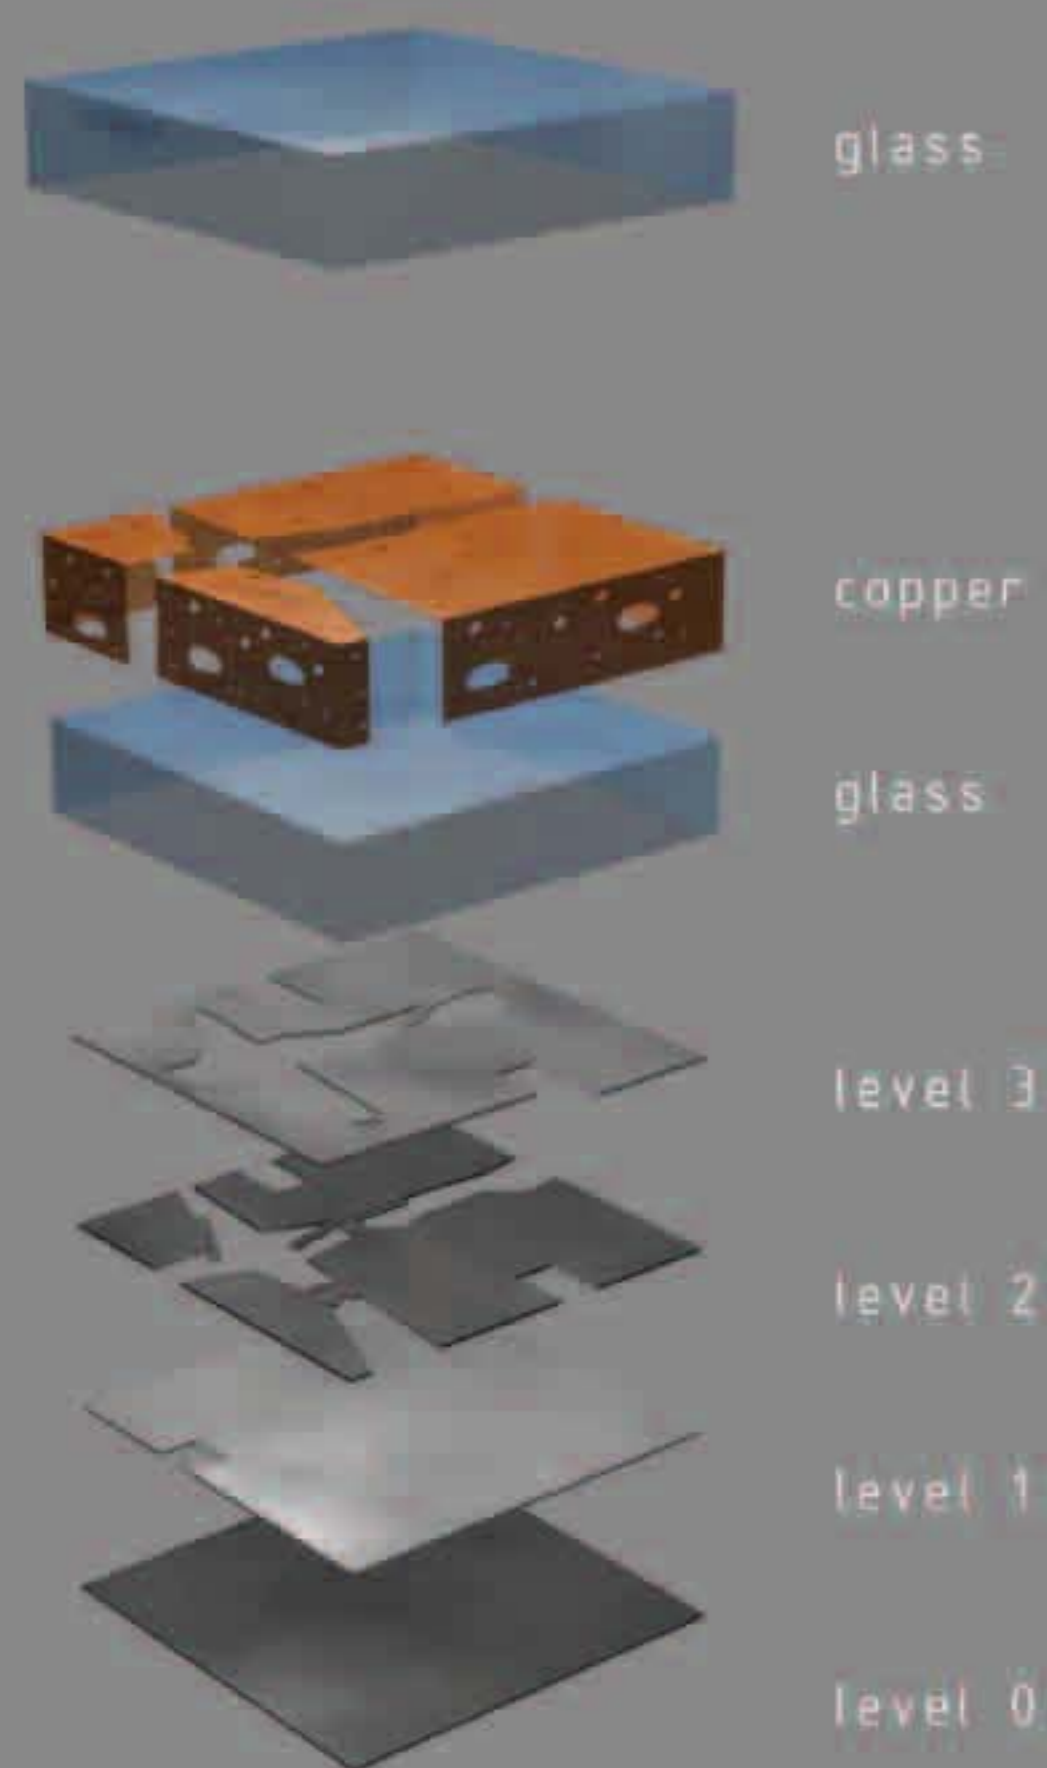

siteplan 1/1000

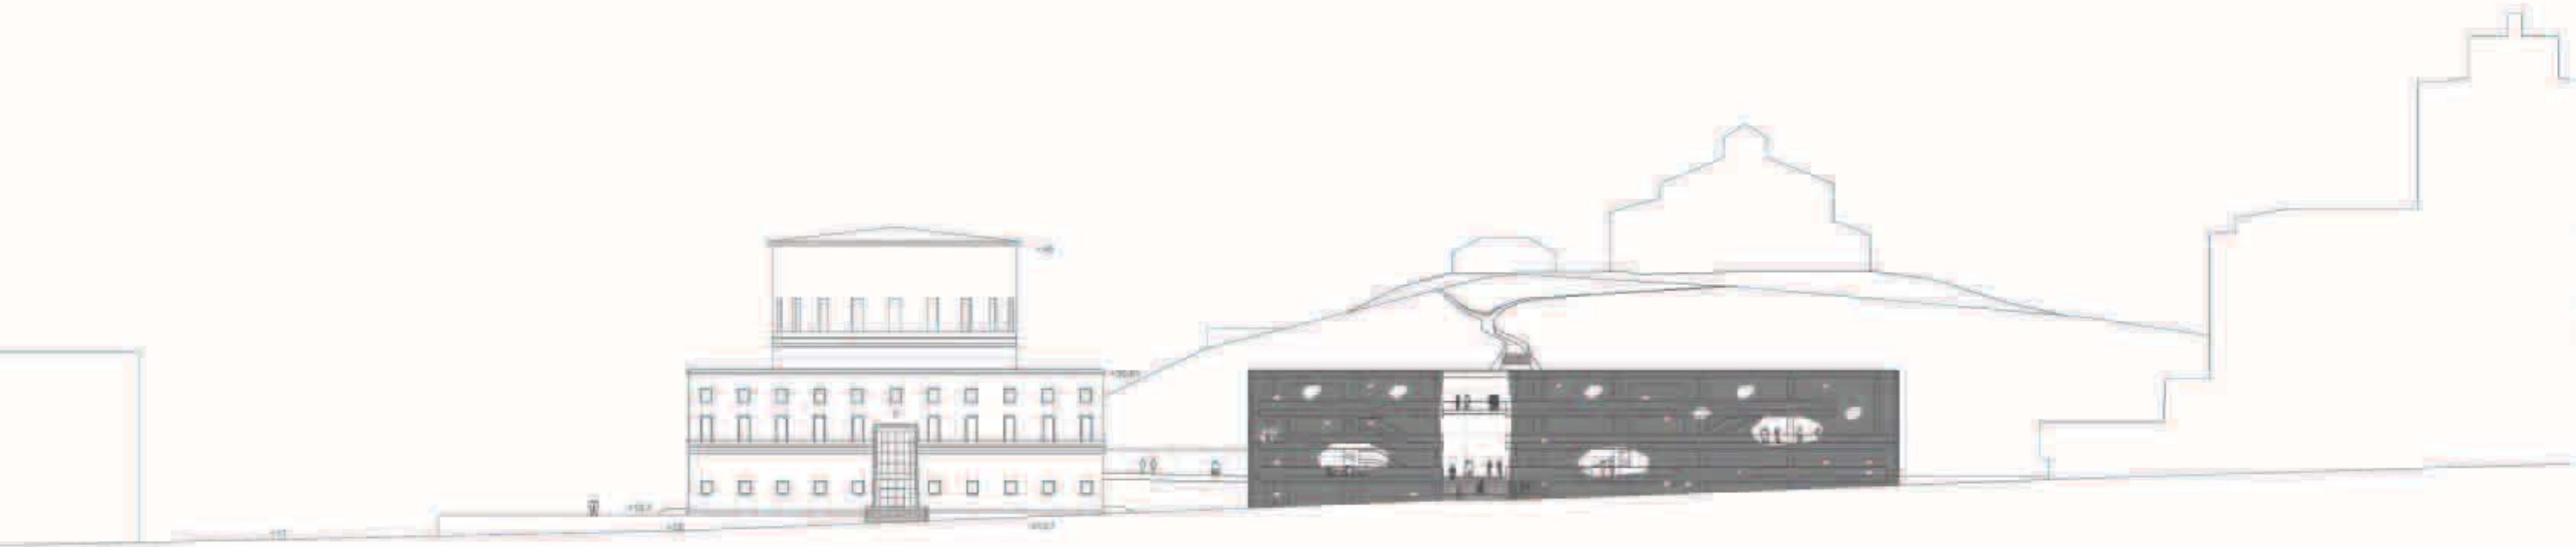


elevation odengatan - 1/500

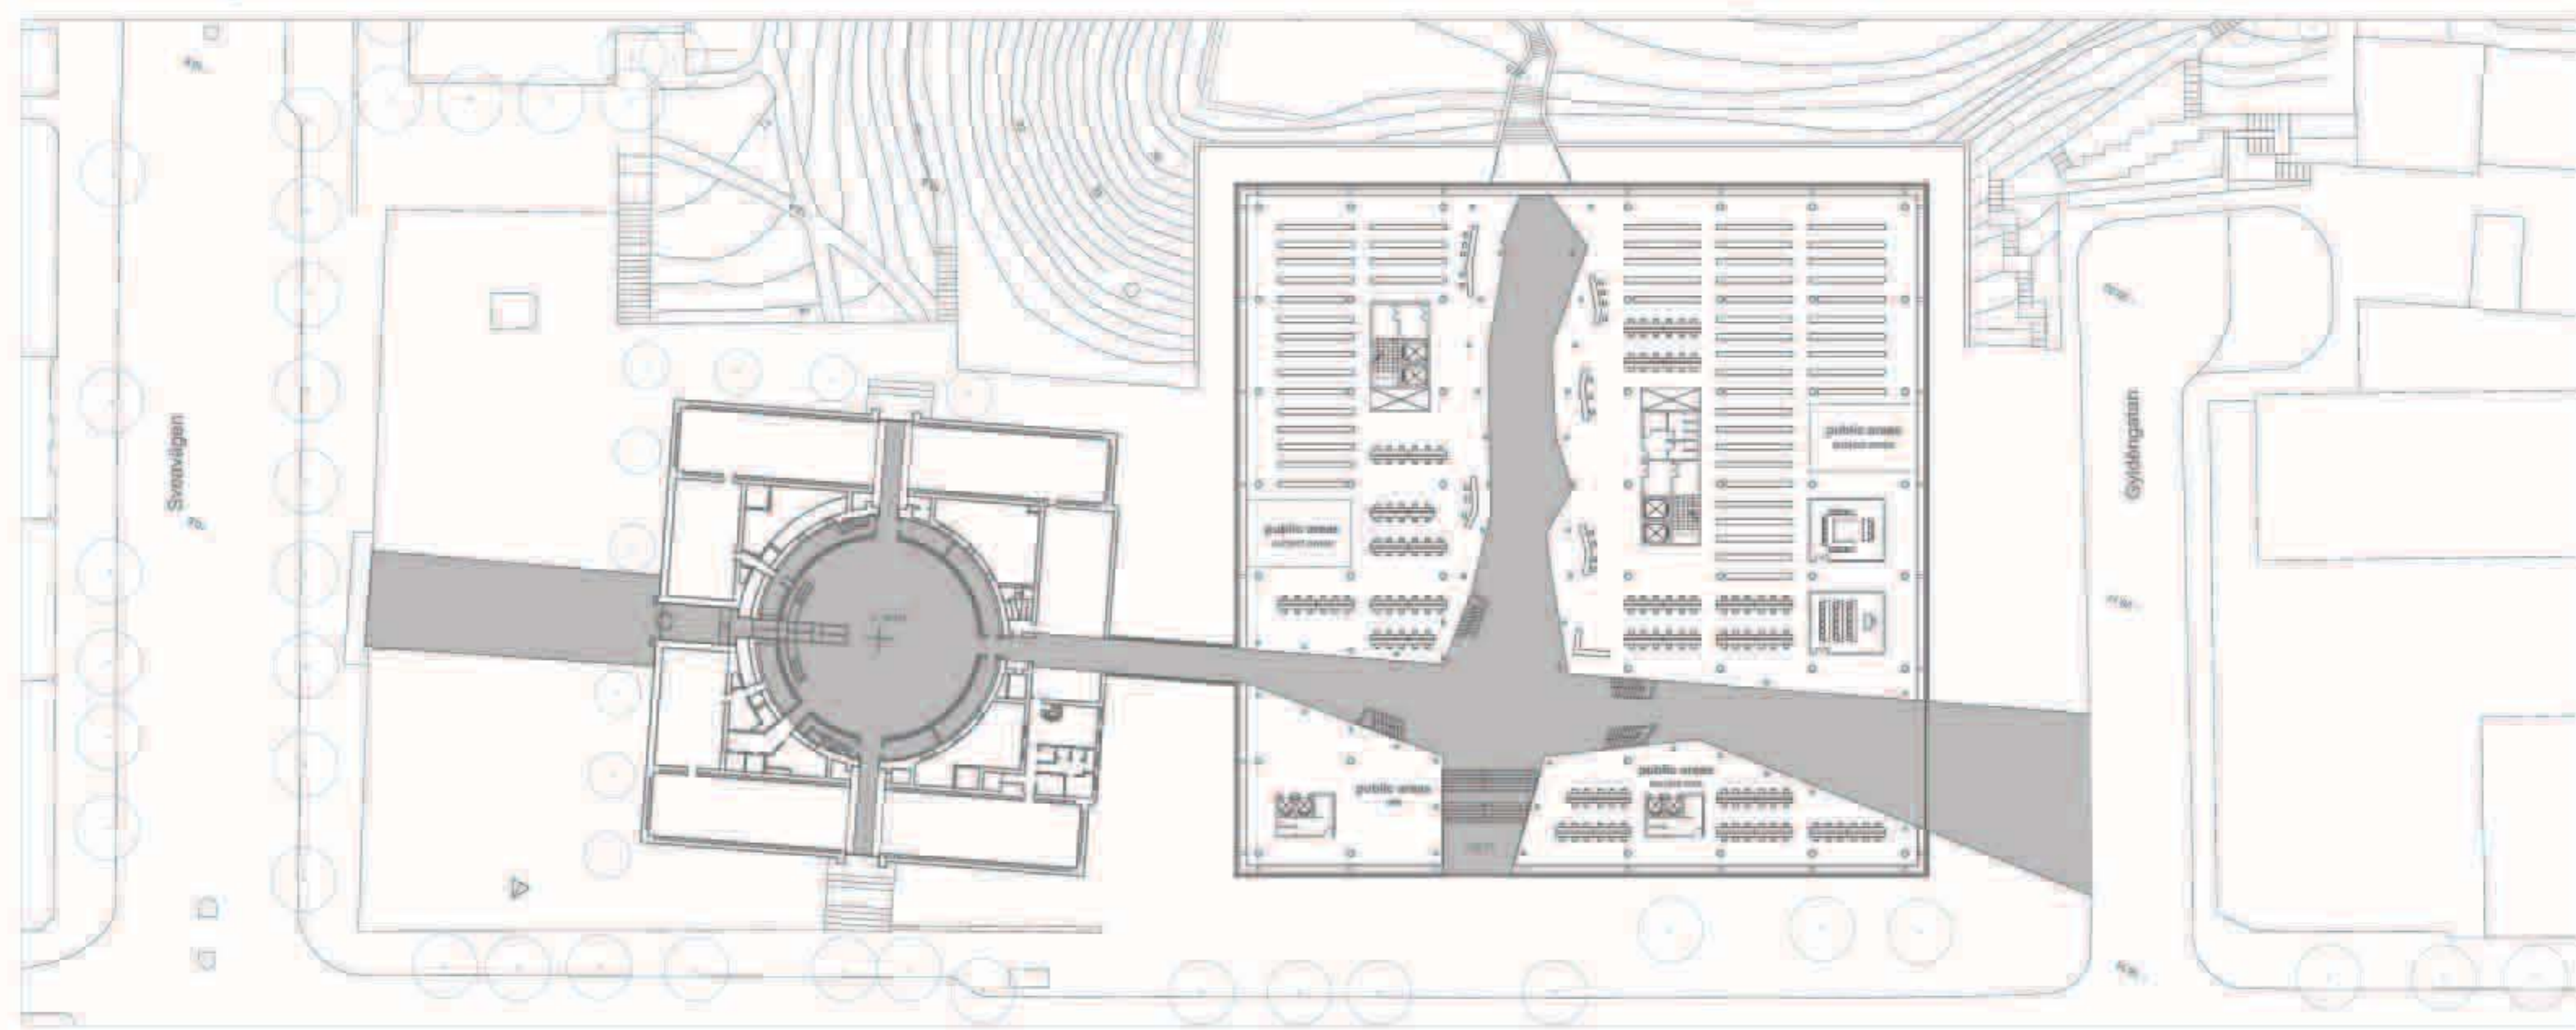

level 1 +18.47 - 1/500

go to Asplund...

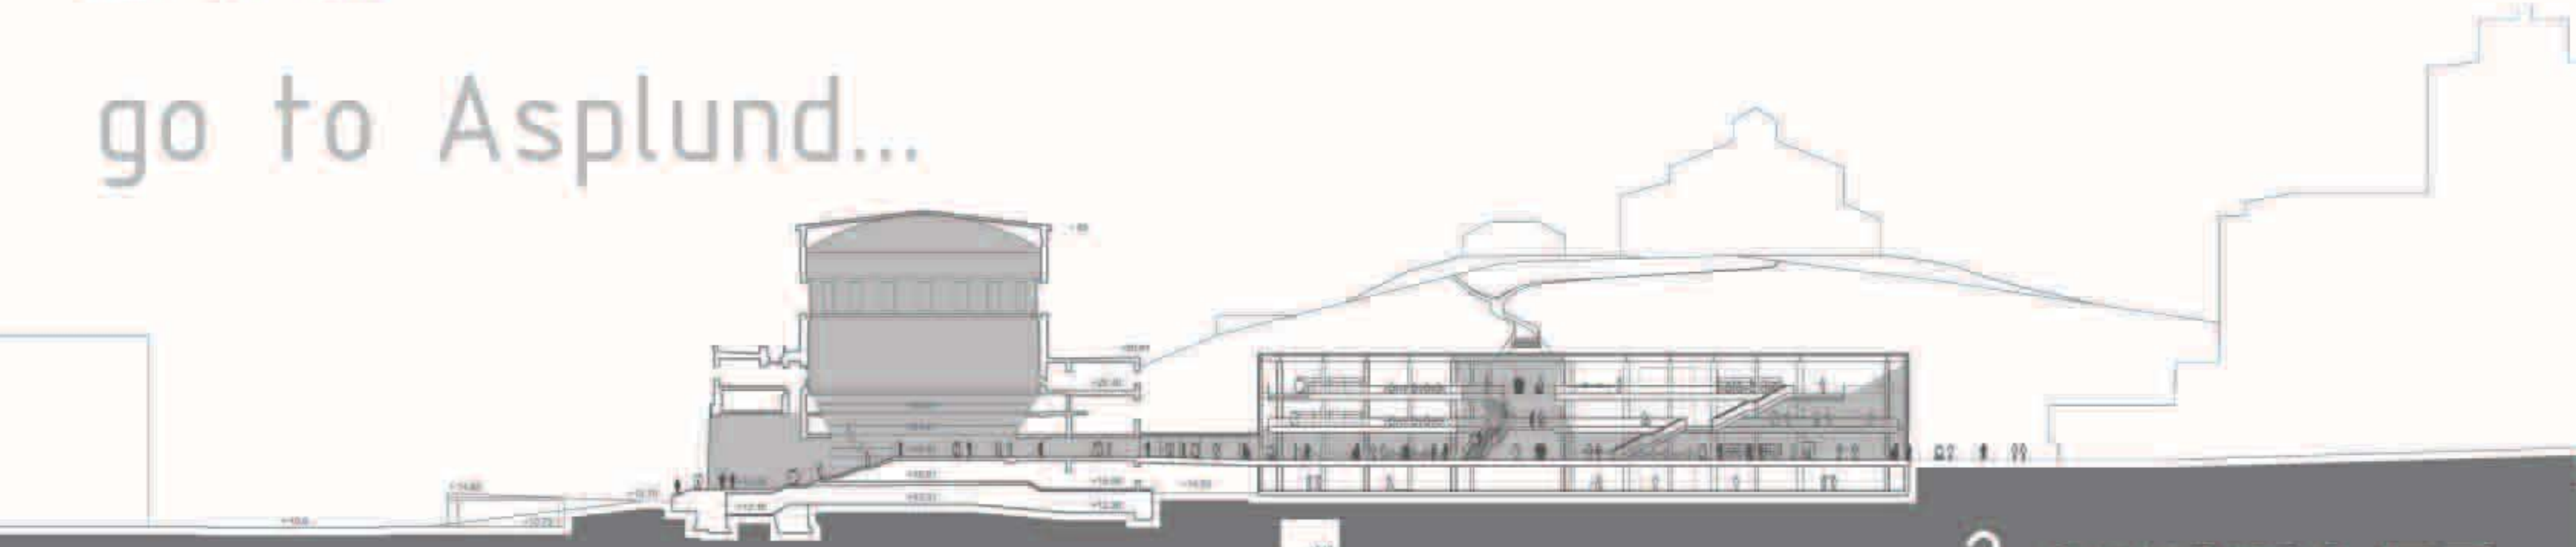

section aa - 1/500

2 squares ■ □



level 3 +26.07

public areas
 school - great open media collection - 3000 m²
 film acts - activated
 entrance 80 m²
 toilets 80 m²

level 2 +22.27

public areas
 school - great open media collection - 2700 m²
 through language - film studies
 entrance 80 m²
 toilets 80 m²


level 1 +18.47

public areas
 school - great open media collection - 3000 m²
 film studies - public and confidential
 entrance 80 m²
 toilets 80 m²


level 0 +14.87

public areas
 school - oriented activities / offices 3615 m²
 entrance 50 m²
 toilets 80 m²

MUA 17625 m² - gross area 20750 m²

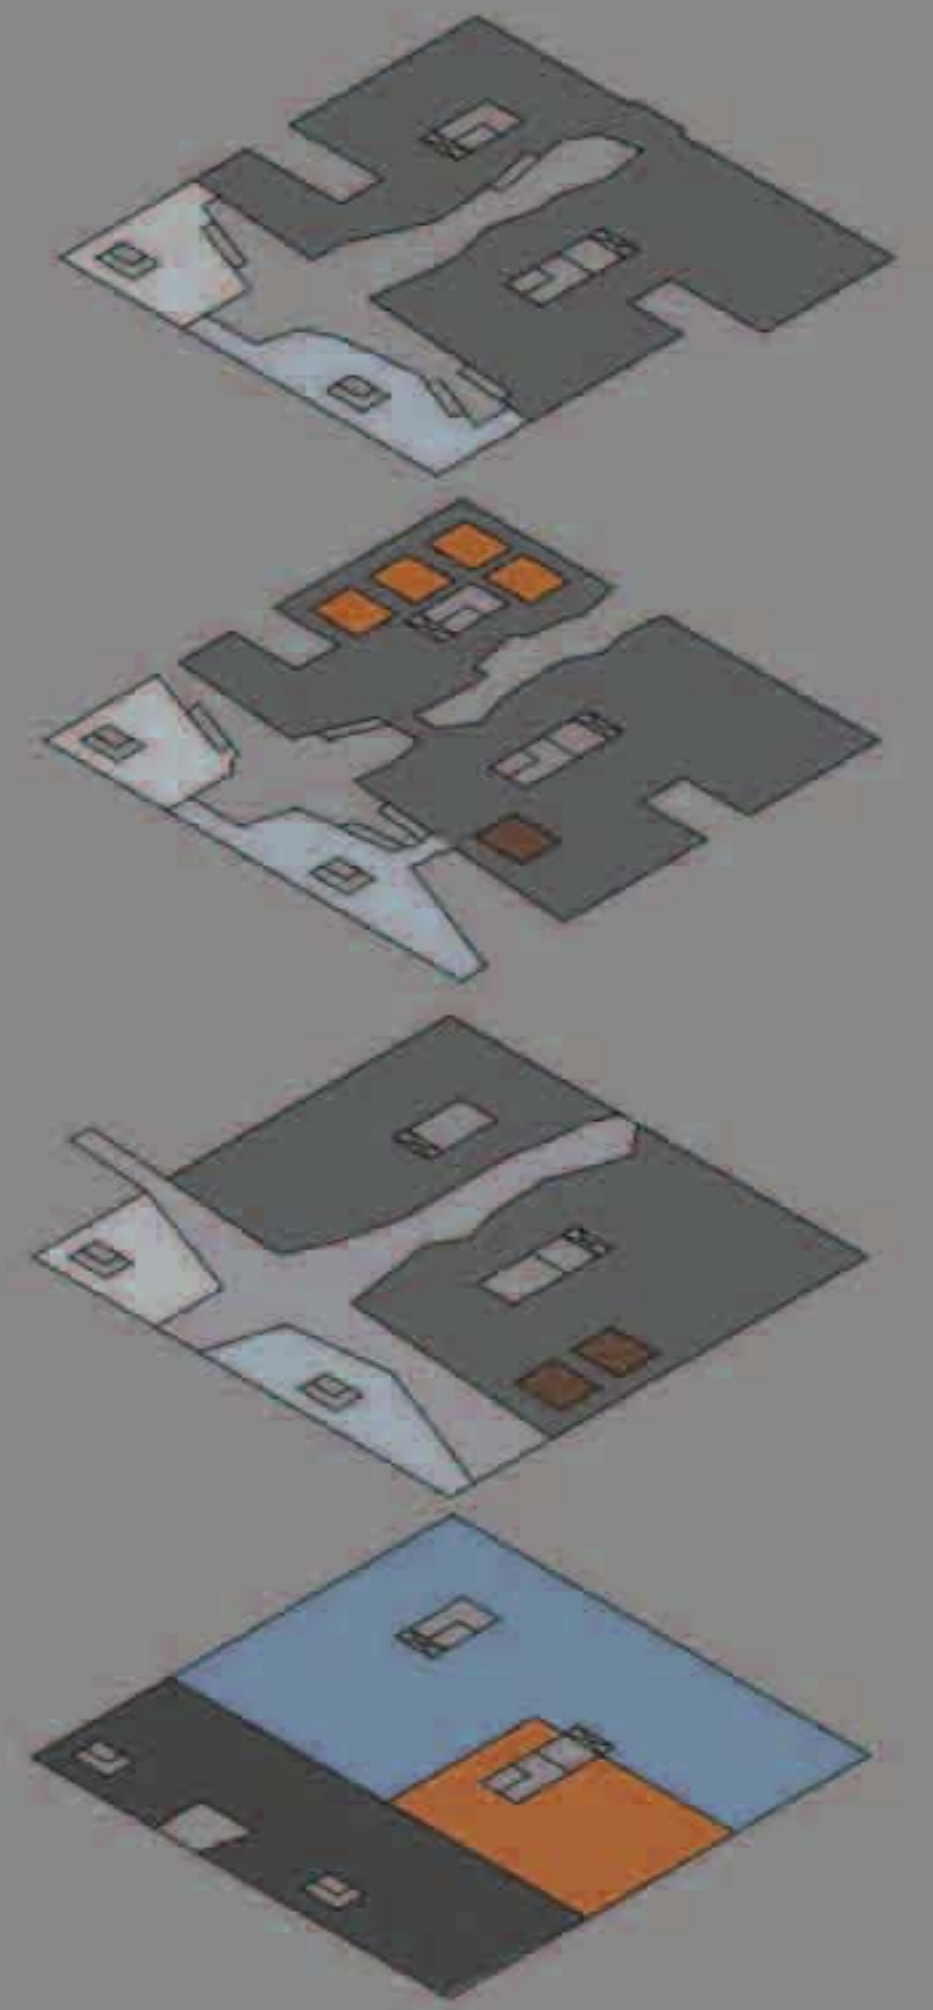

elevation sveavägen - 1/500

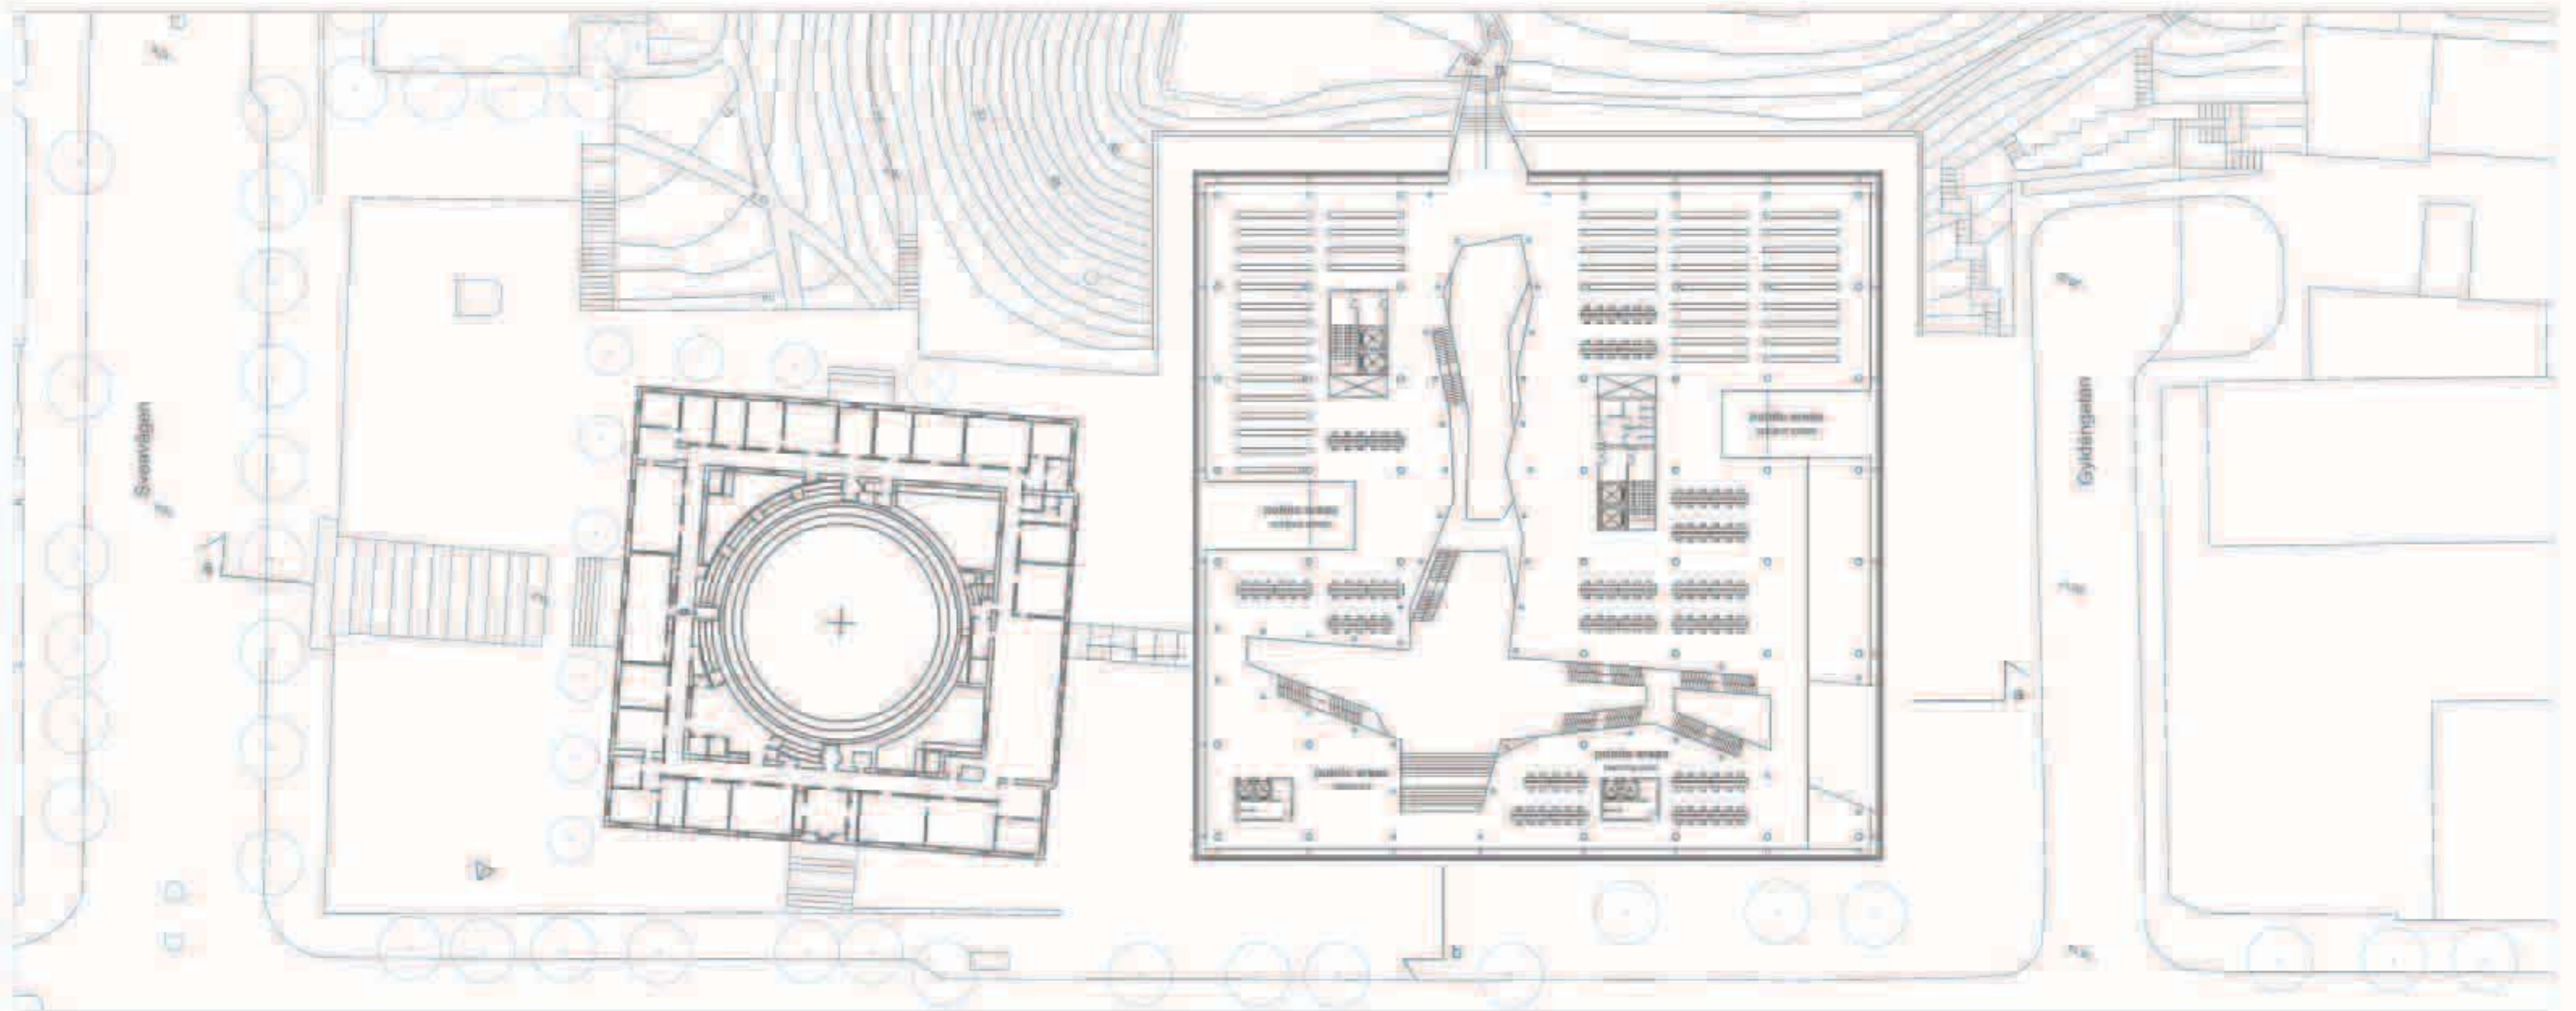

level 3 +26.07 - 1/500

go to Nature...



section bb - 1/500

2 squares