

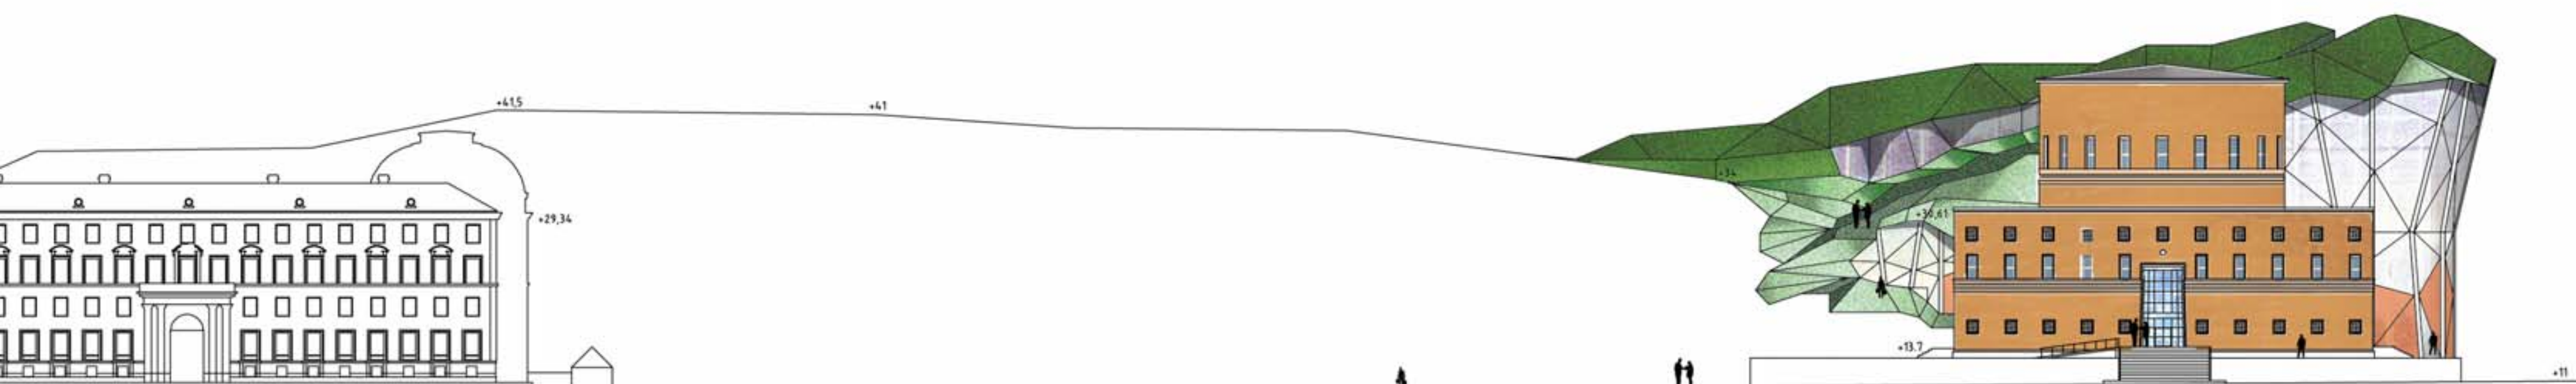


STOCKHOLM

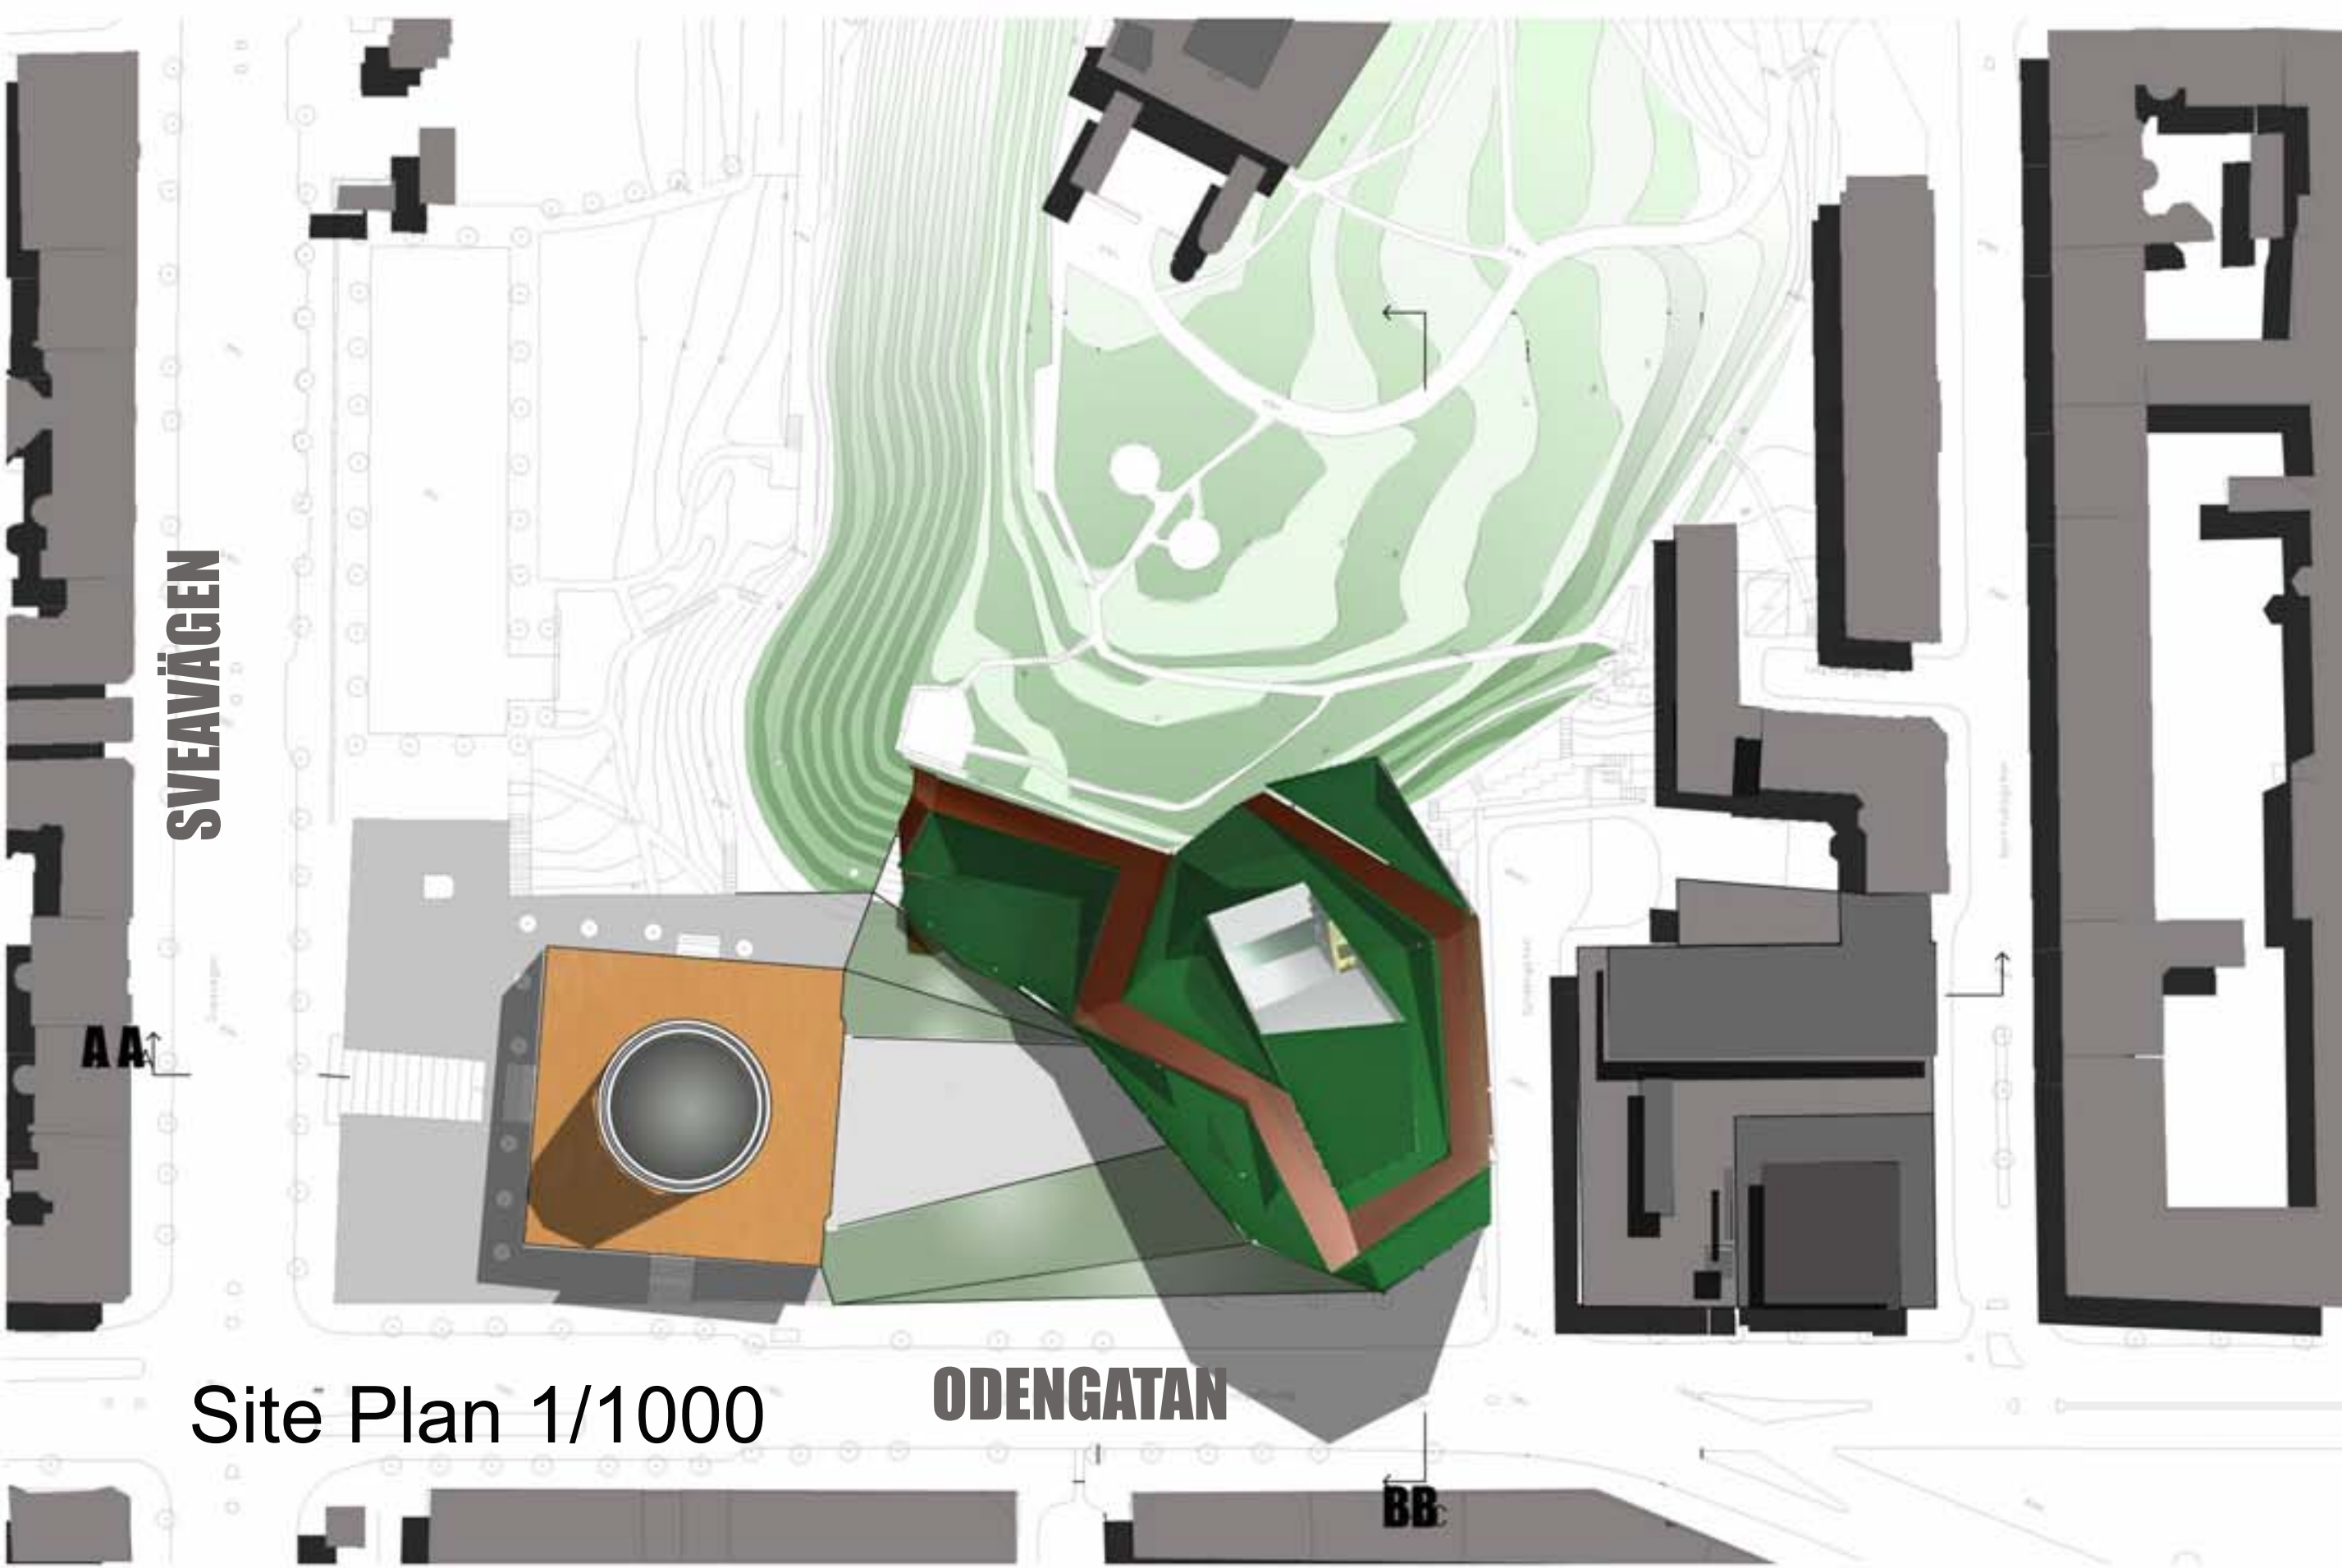


Sveavägen façade 1/500

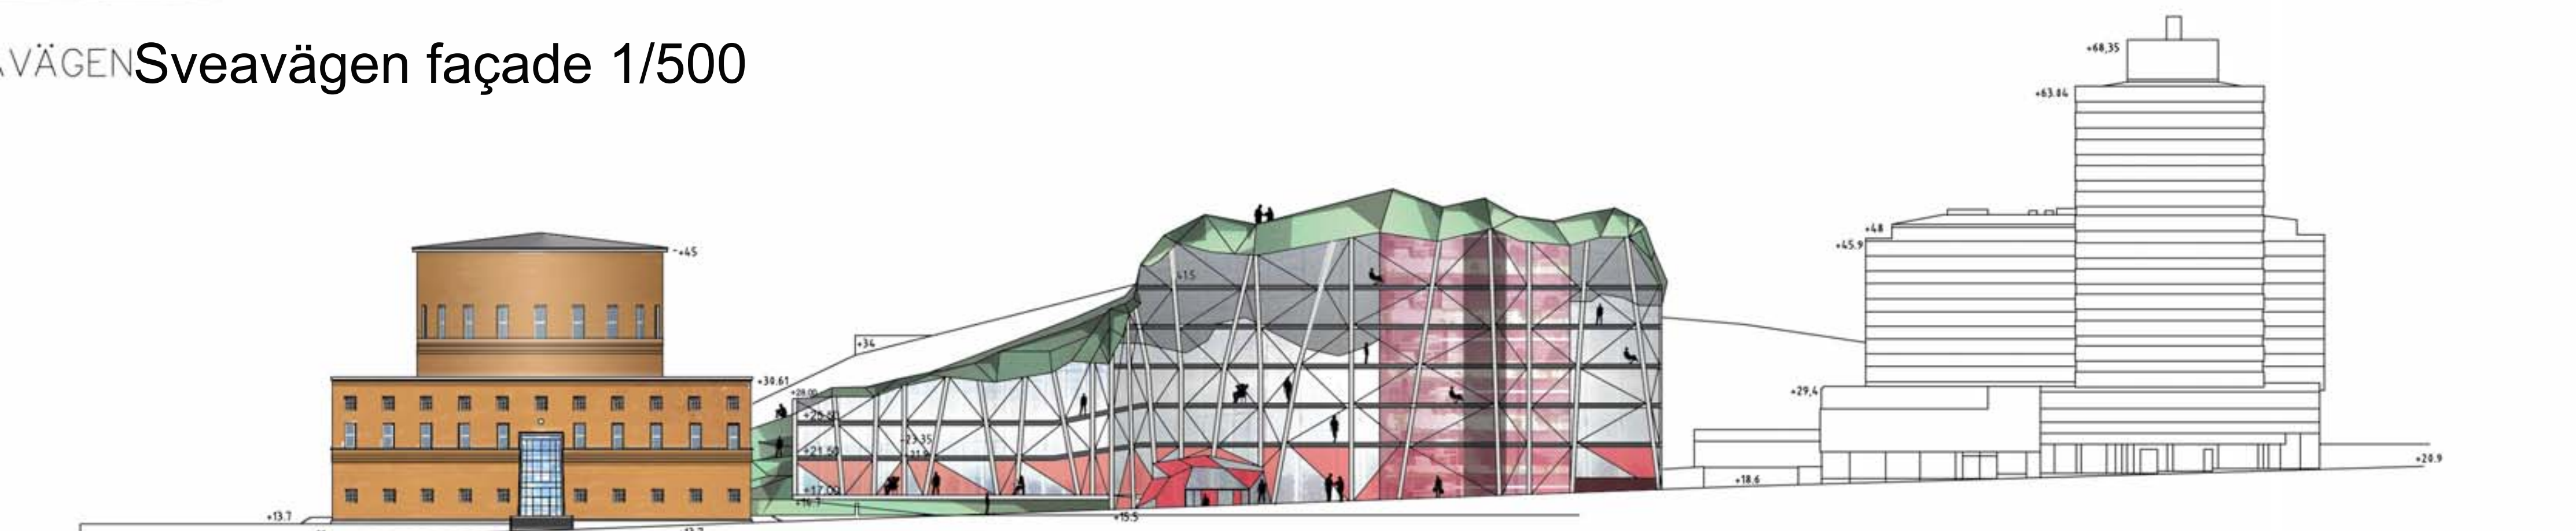

Odengatan façade 1/500

ELEVATION ODENGATAN

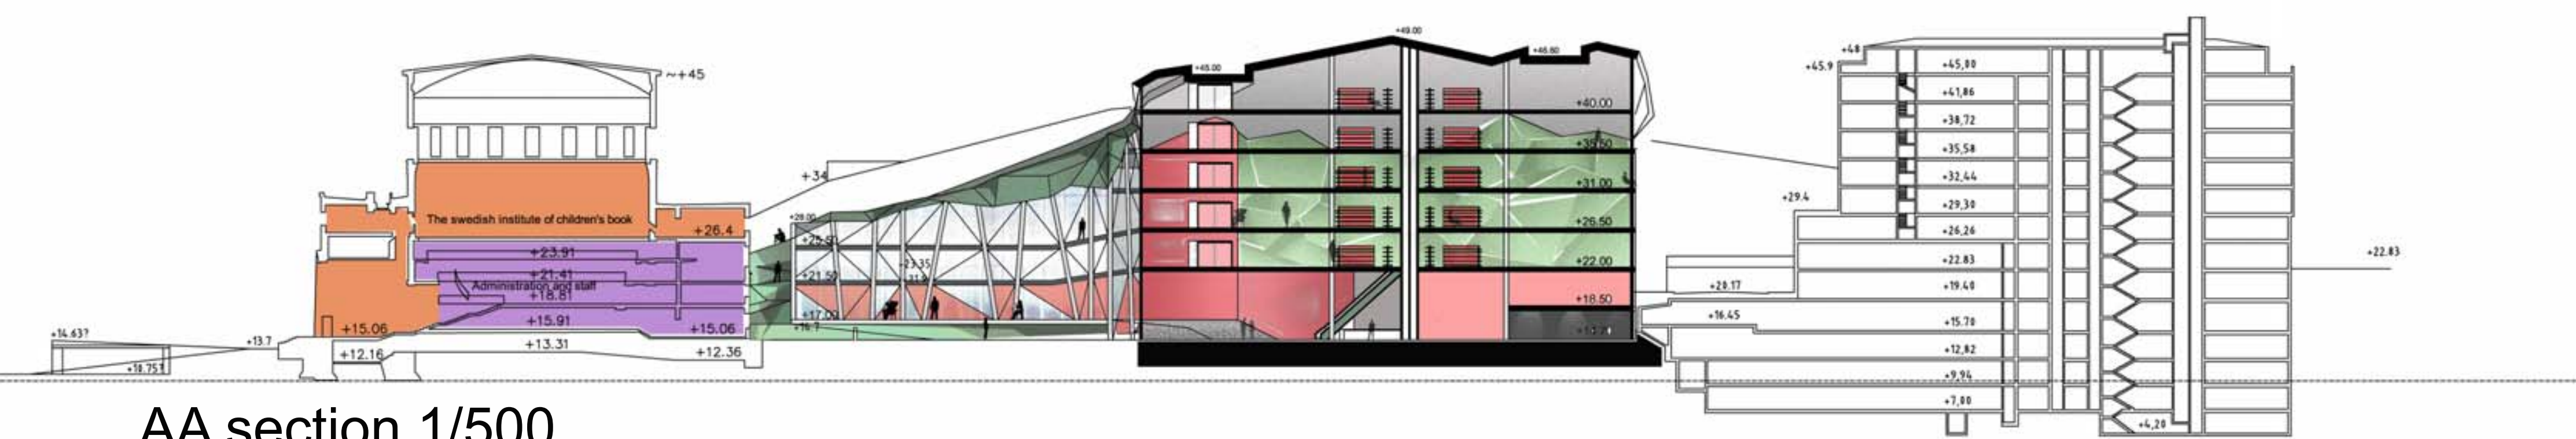

AA section 1/500



BB section 1/500




LIBRARY



The hill is overtaking the urban space.



Reading should be a pleasure and it makes you travel through the words. To make it a unique moment, nature comes through the lecture halls creating a space which offers the opportunity to study and read in a place where you lose your all-day habits,

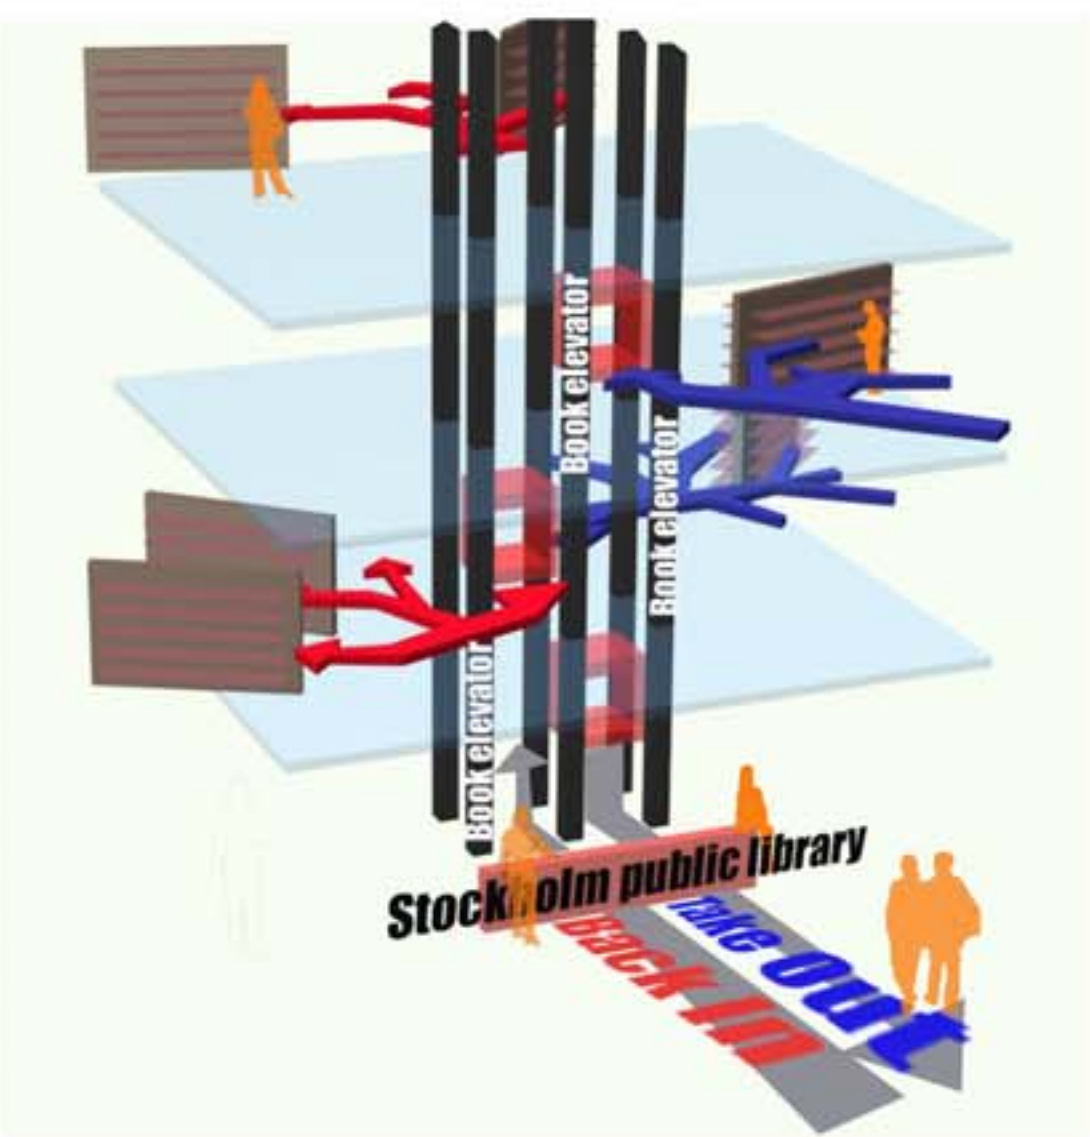

Mechanical elevation of books. The machine is showing the book's movement in all the lecture areas.

