





AREAL VIEW

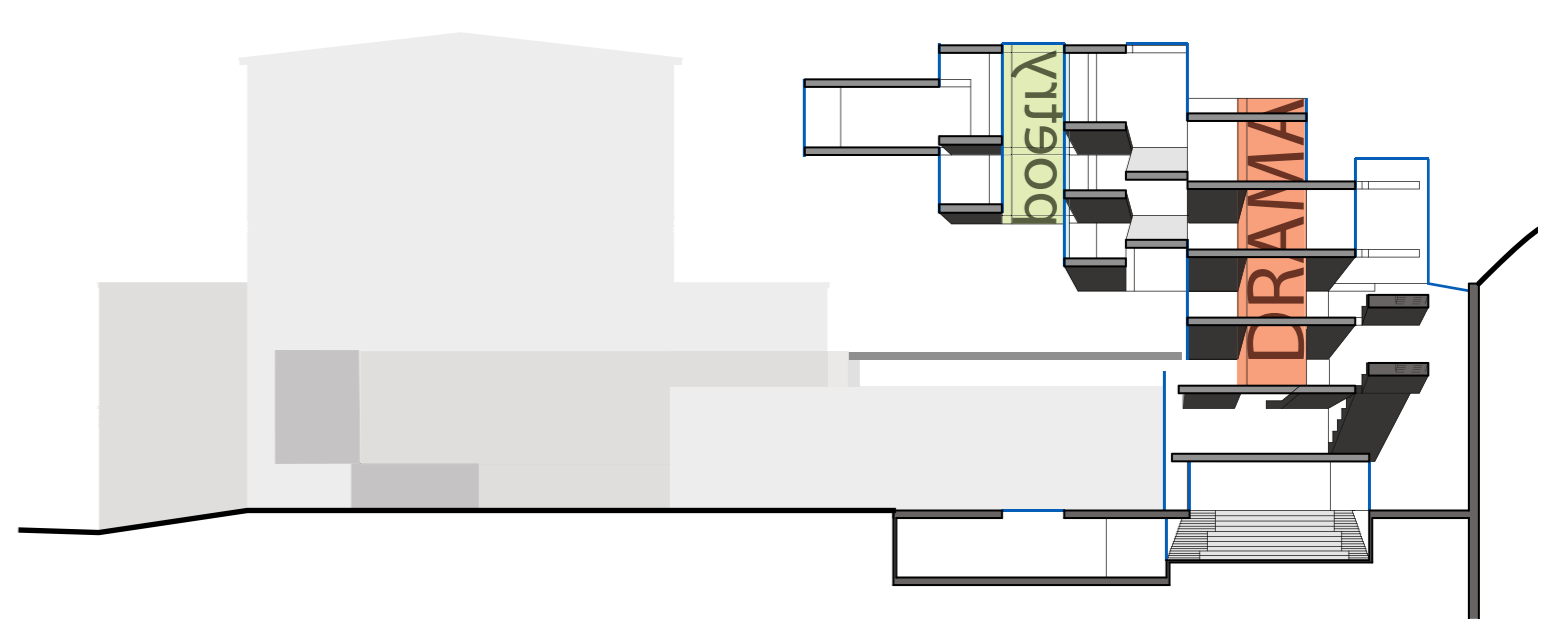


SECTION LOOKING EAST 1:500

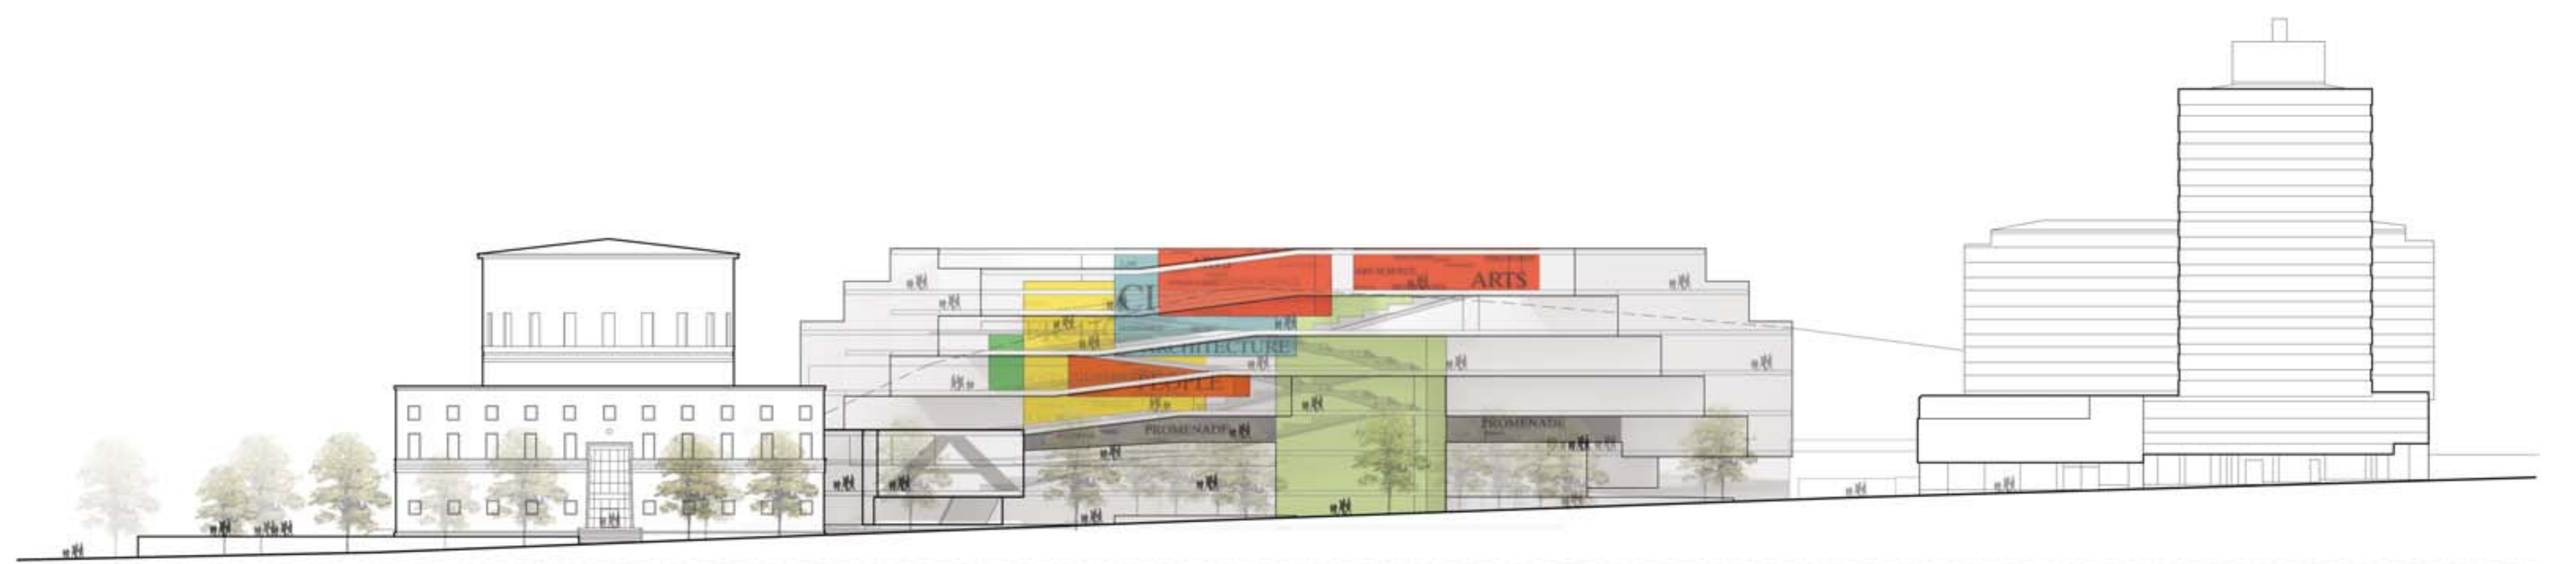


ELEVATION NORTH 1:500

/ASPLUND
The Stockholm City Library
9173282167

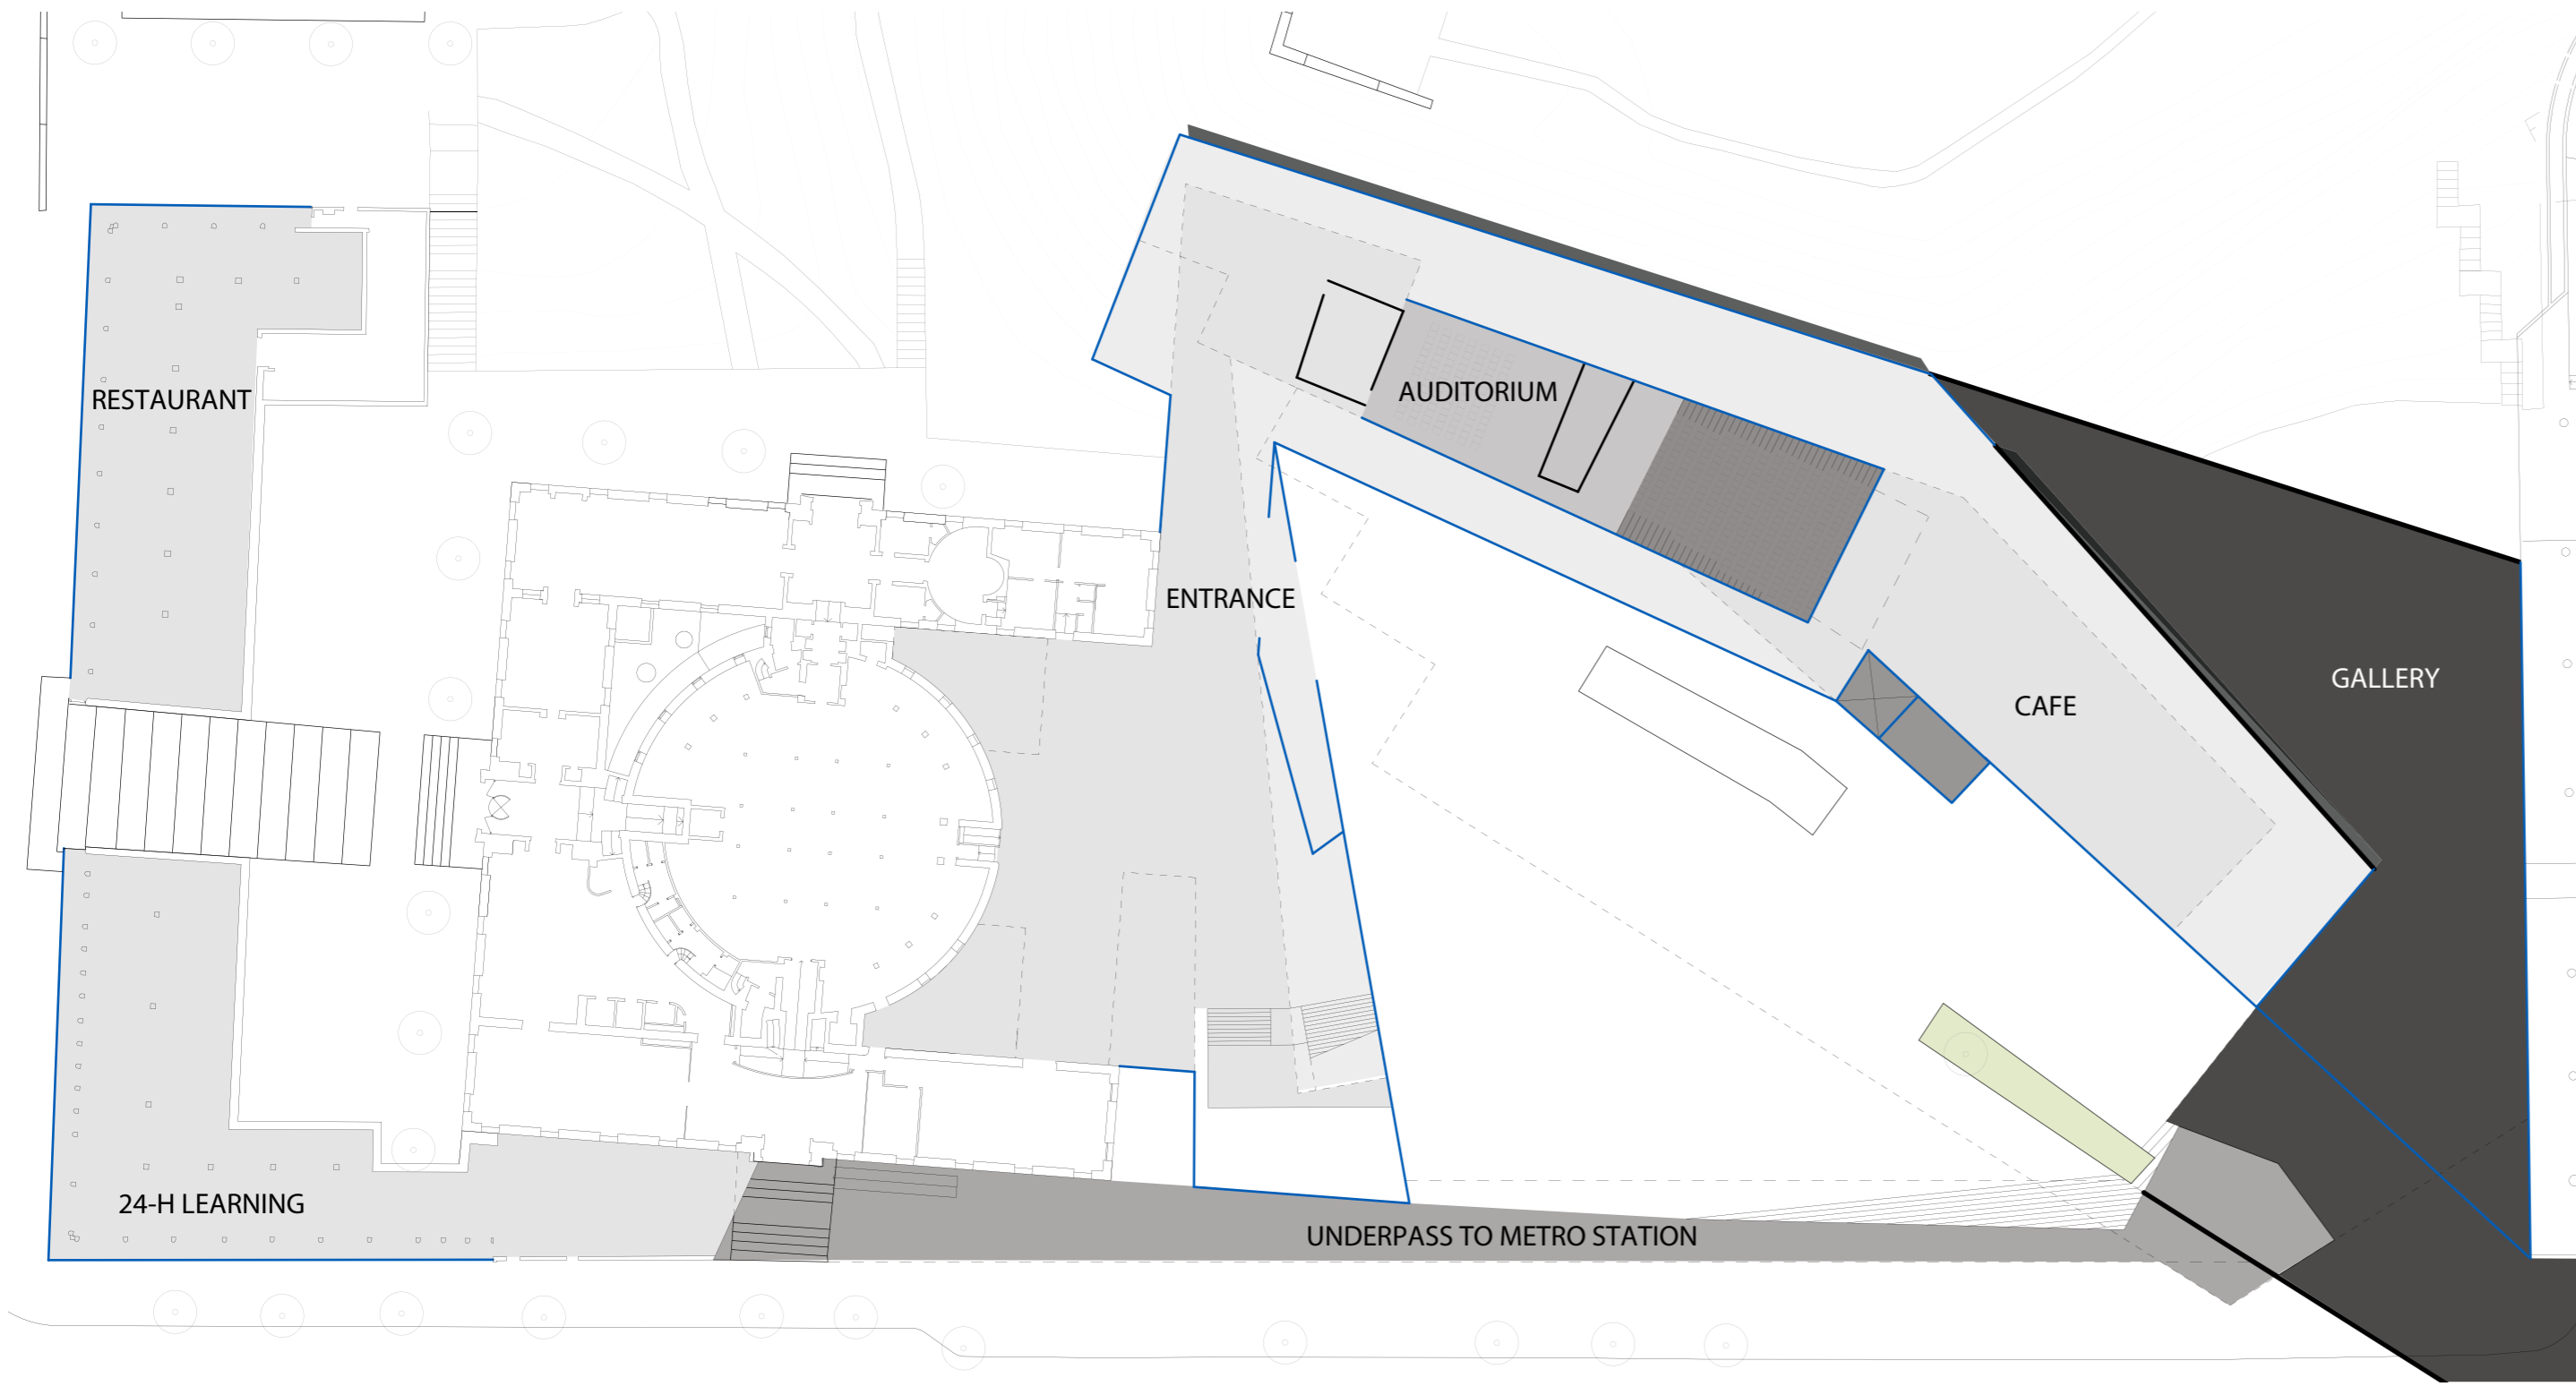


GROUND FLOOR PLAN

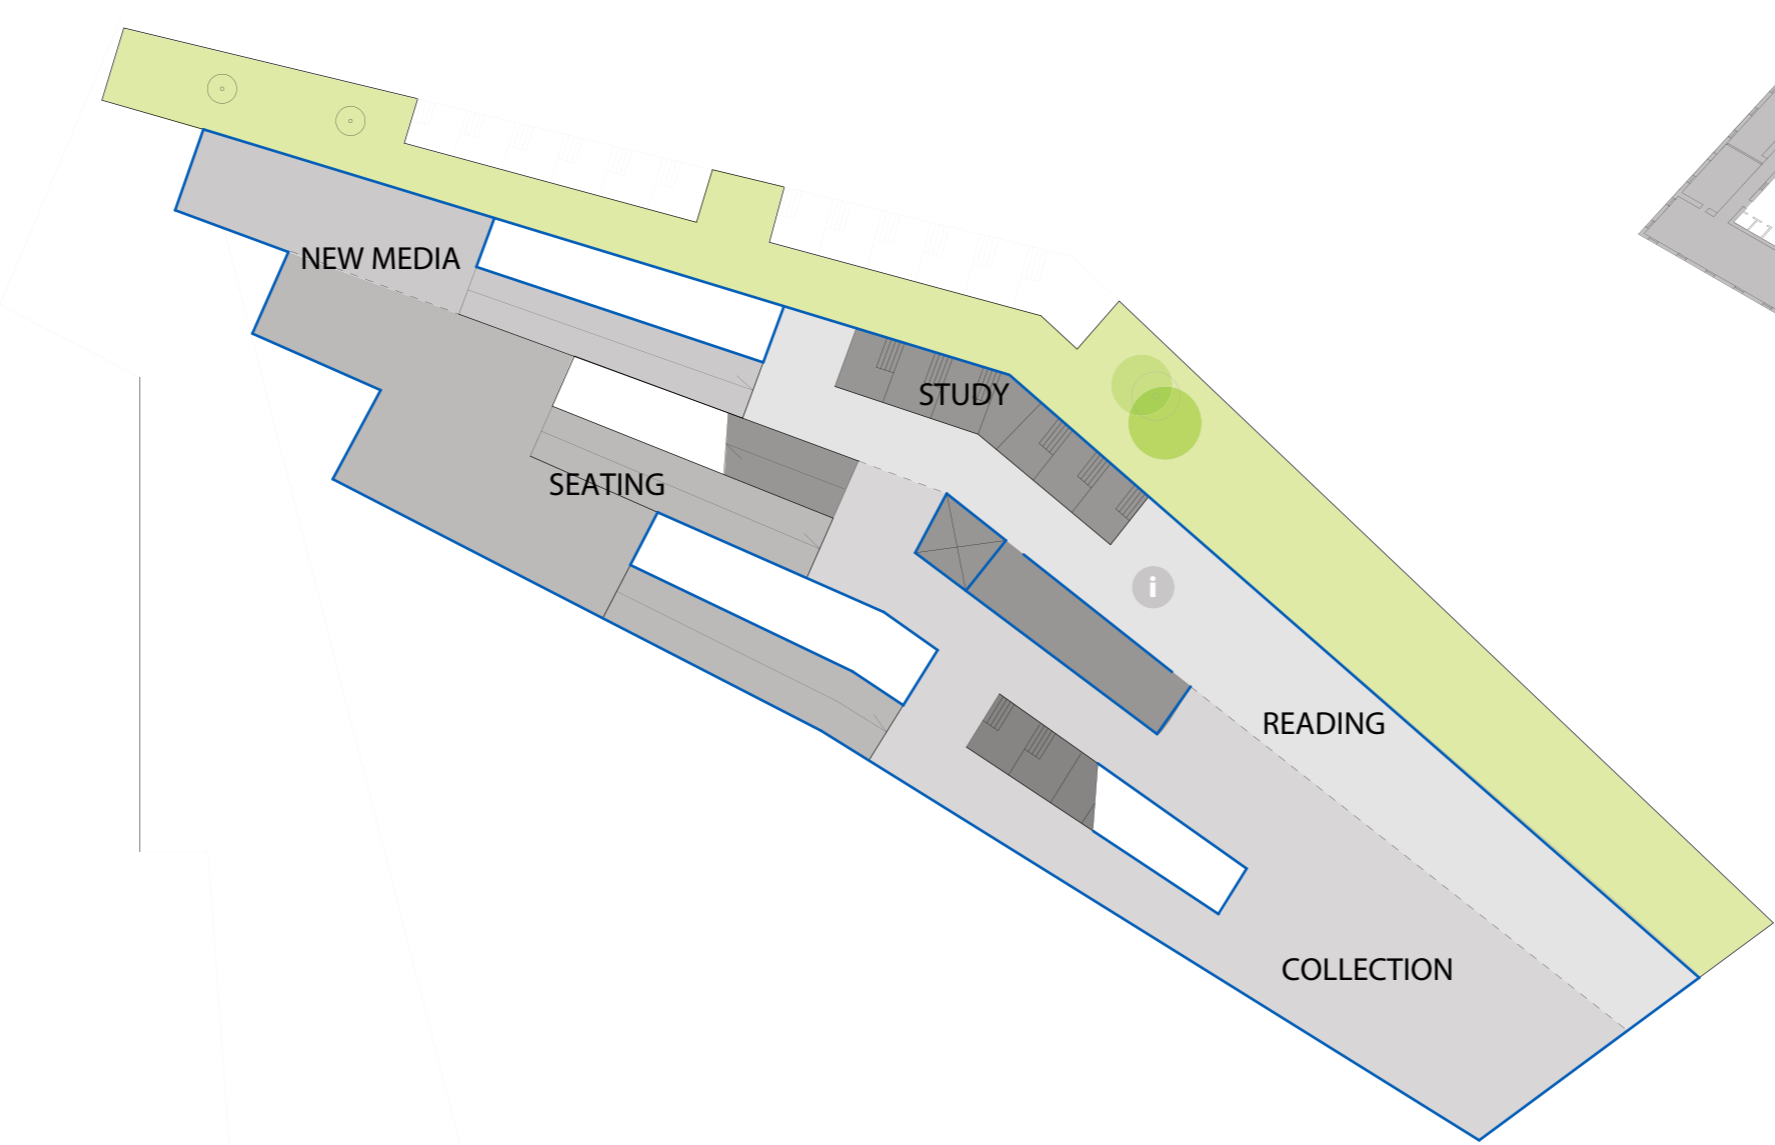


TYPICAL FLOORPLAN 1:500



VIEW FROM ODENGATAN

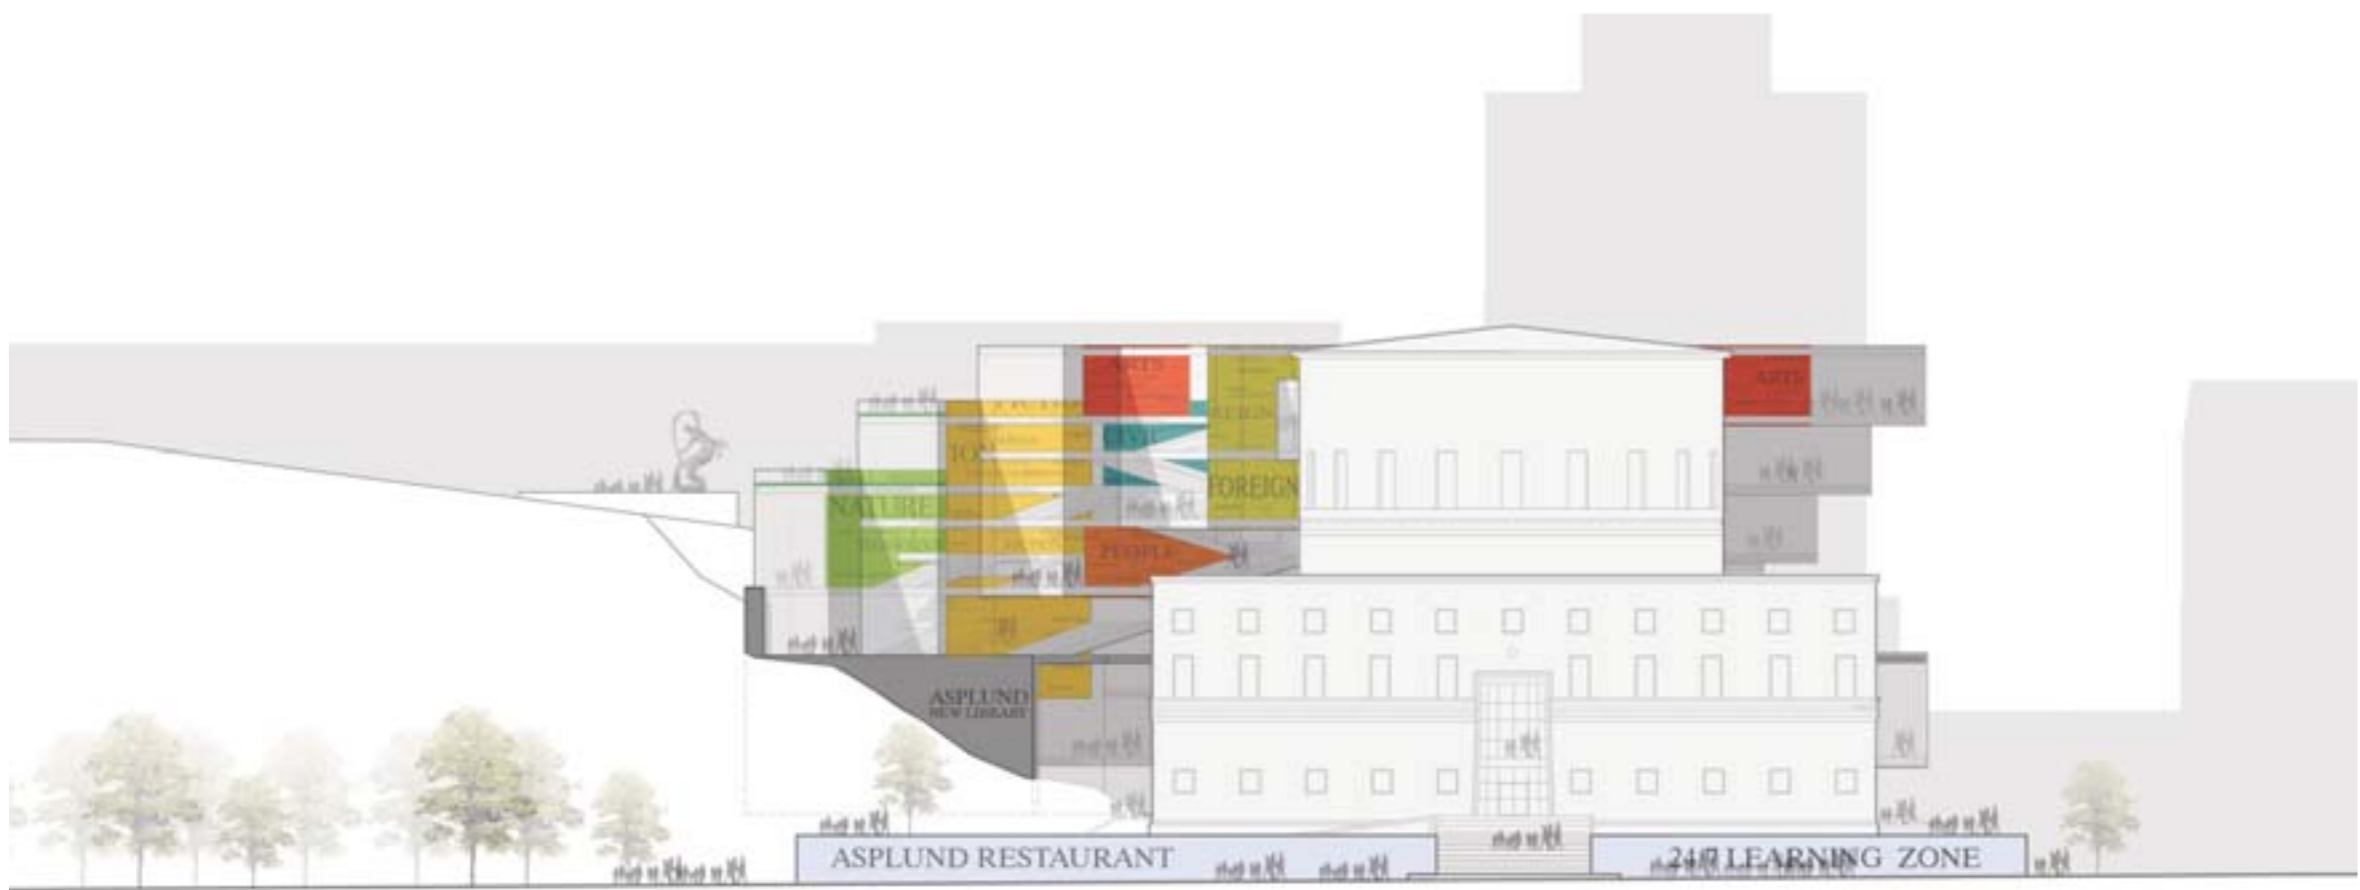

ELEVATION EAST 1:500

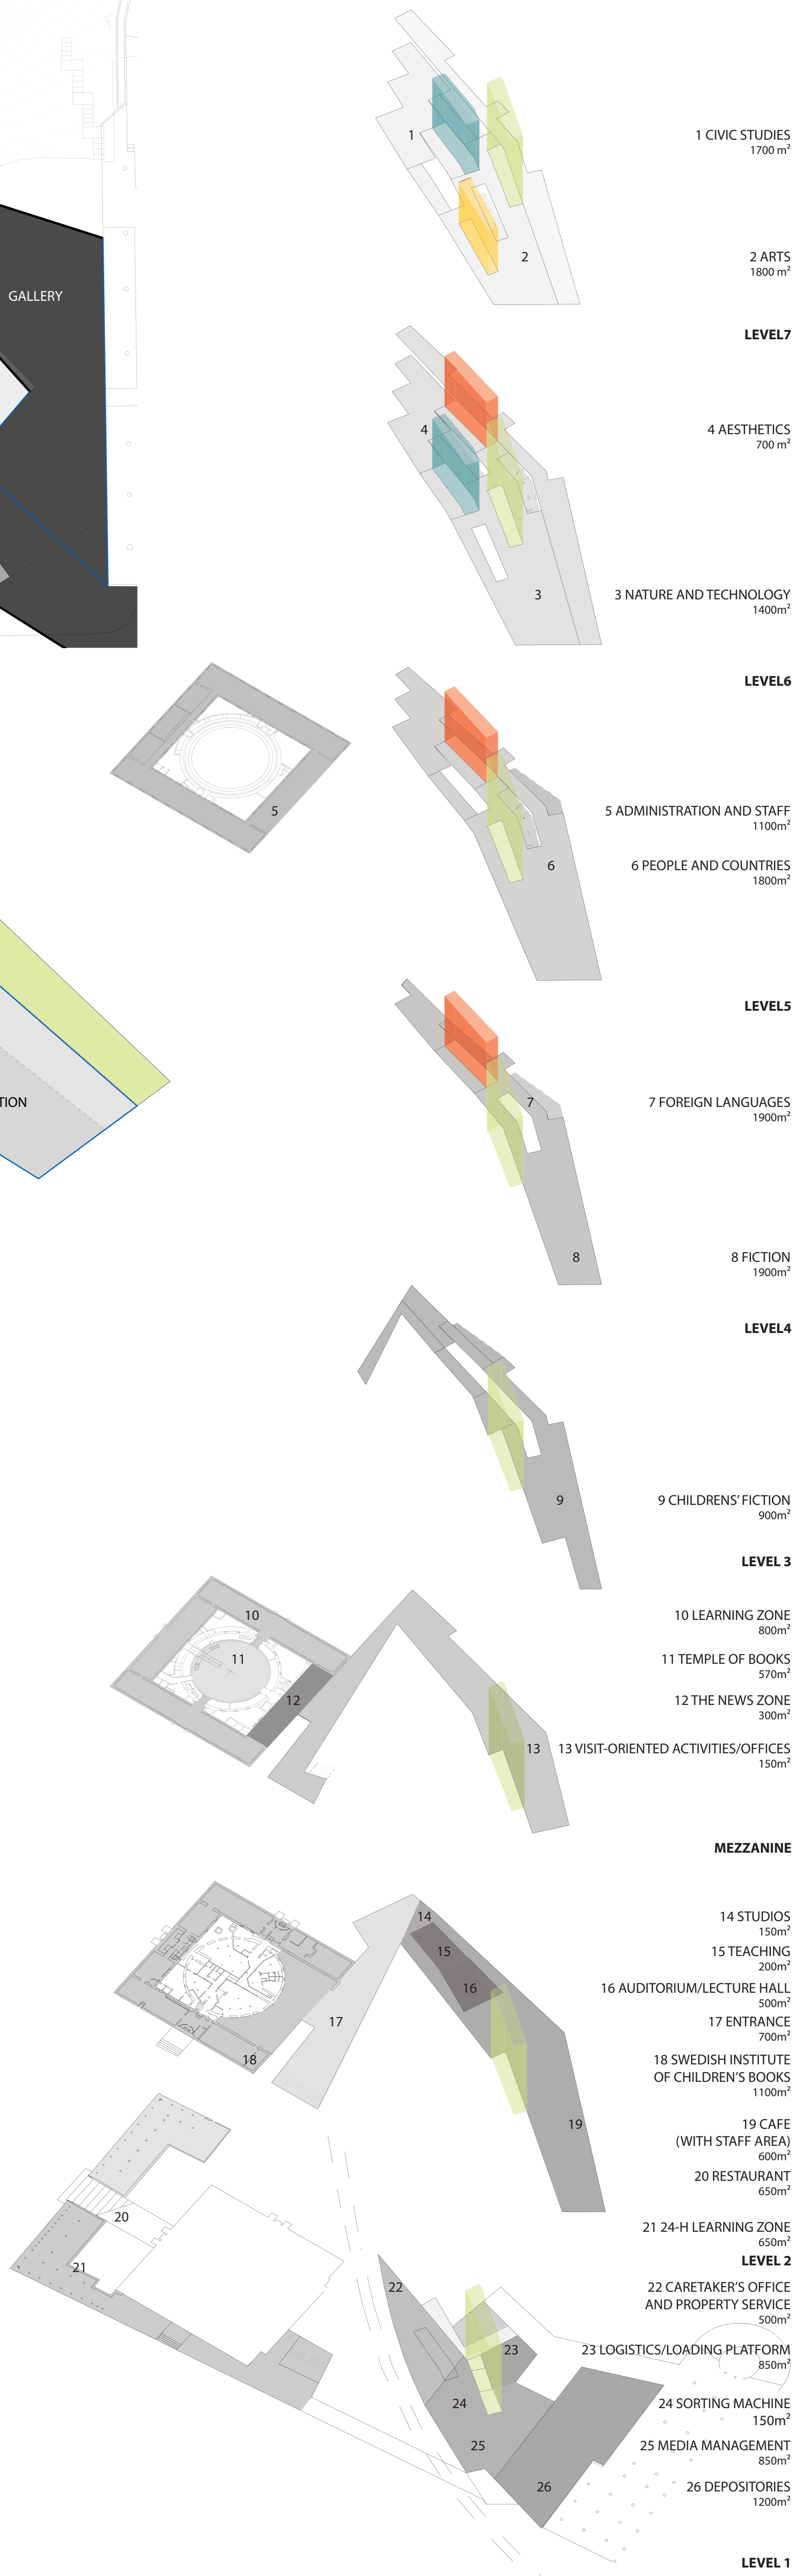

AXONOMETRIC VIEW

/ASPLUND
The Stockholm City Library