



A NEW ARTS CENTRE/THEATRE BUILDING IN SUNDSVALL

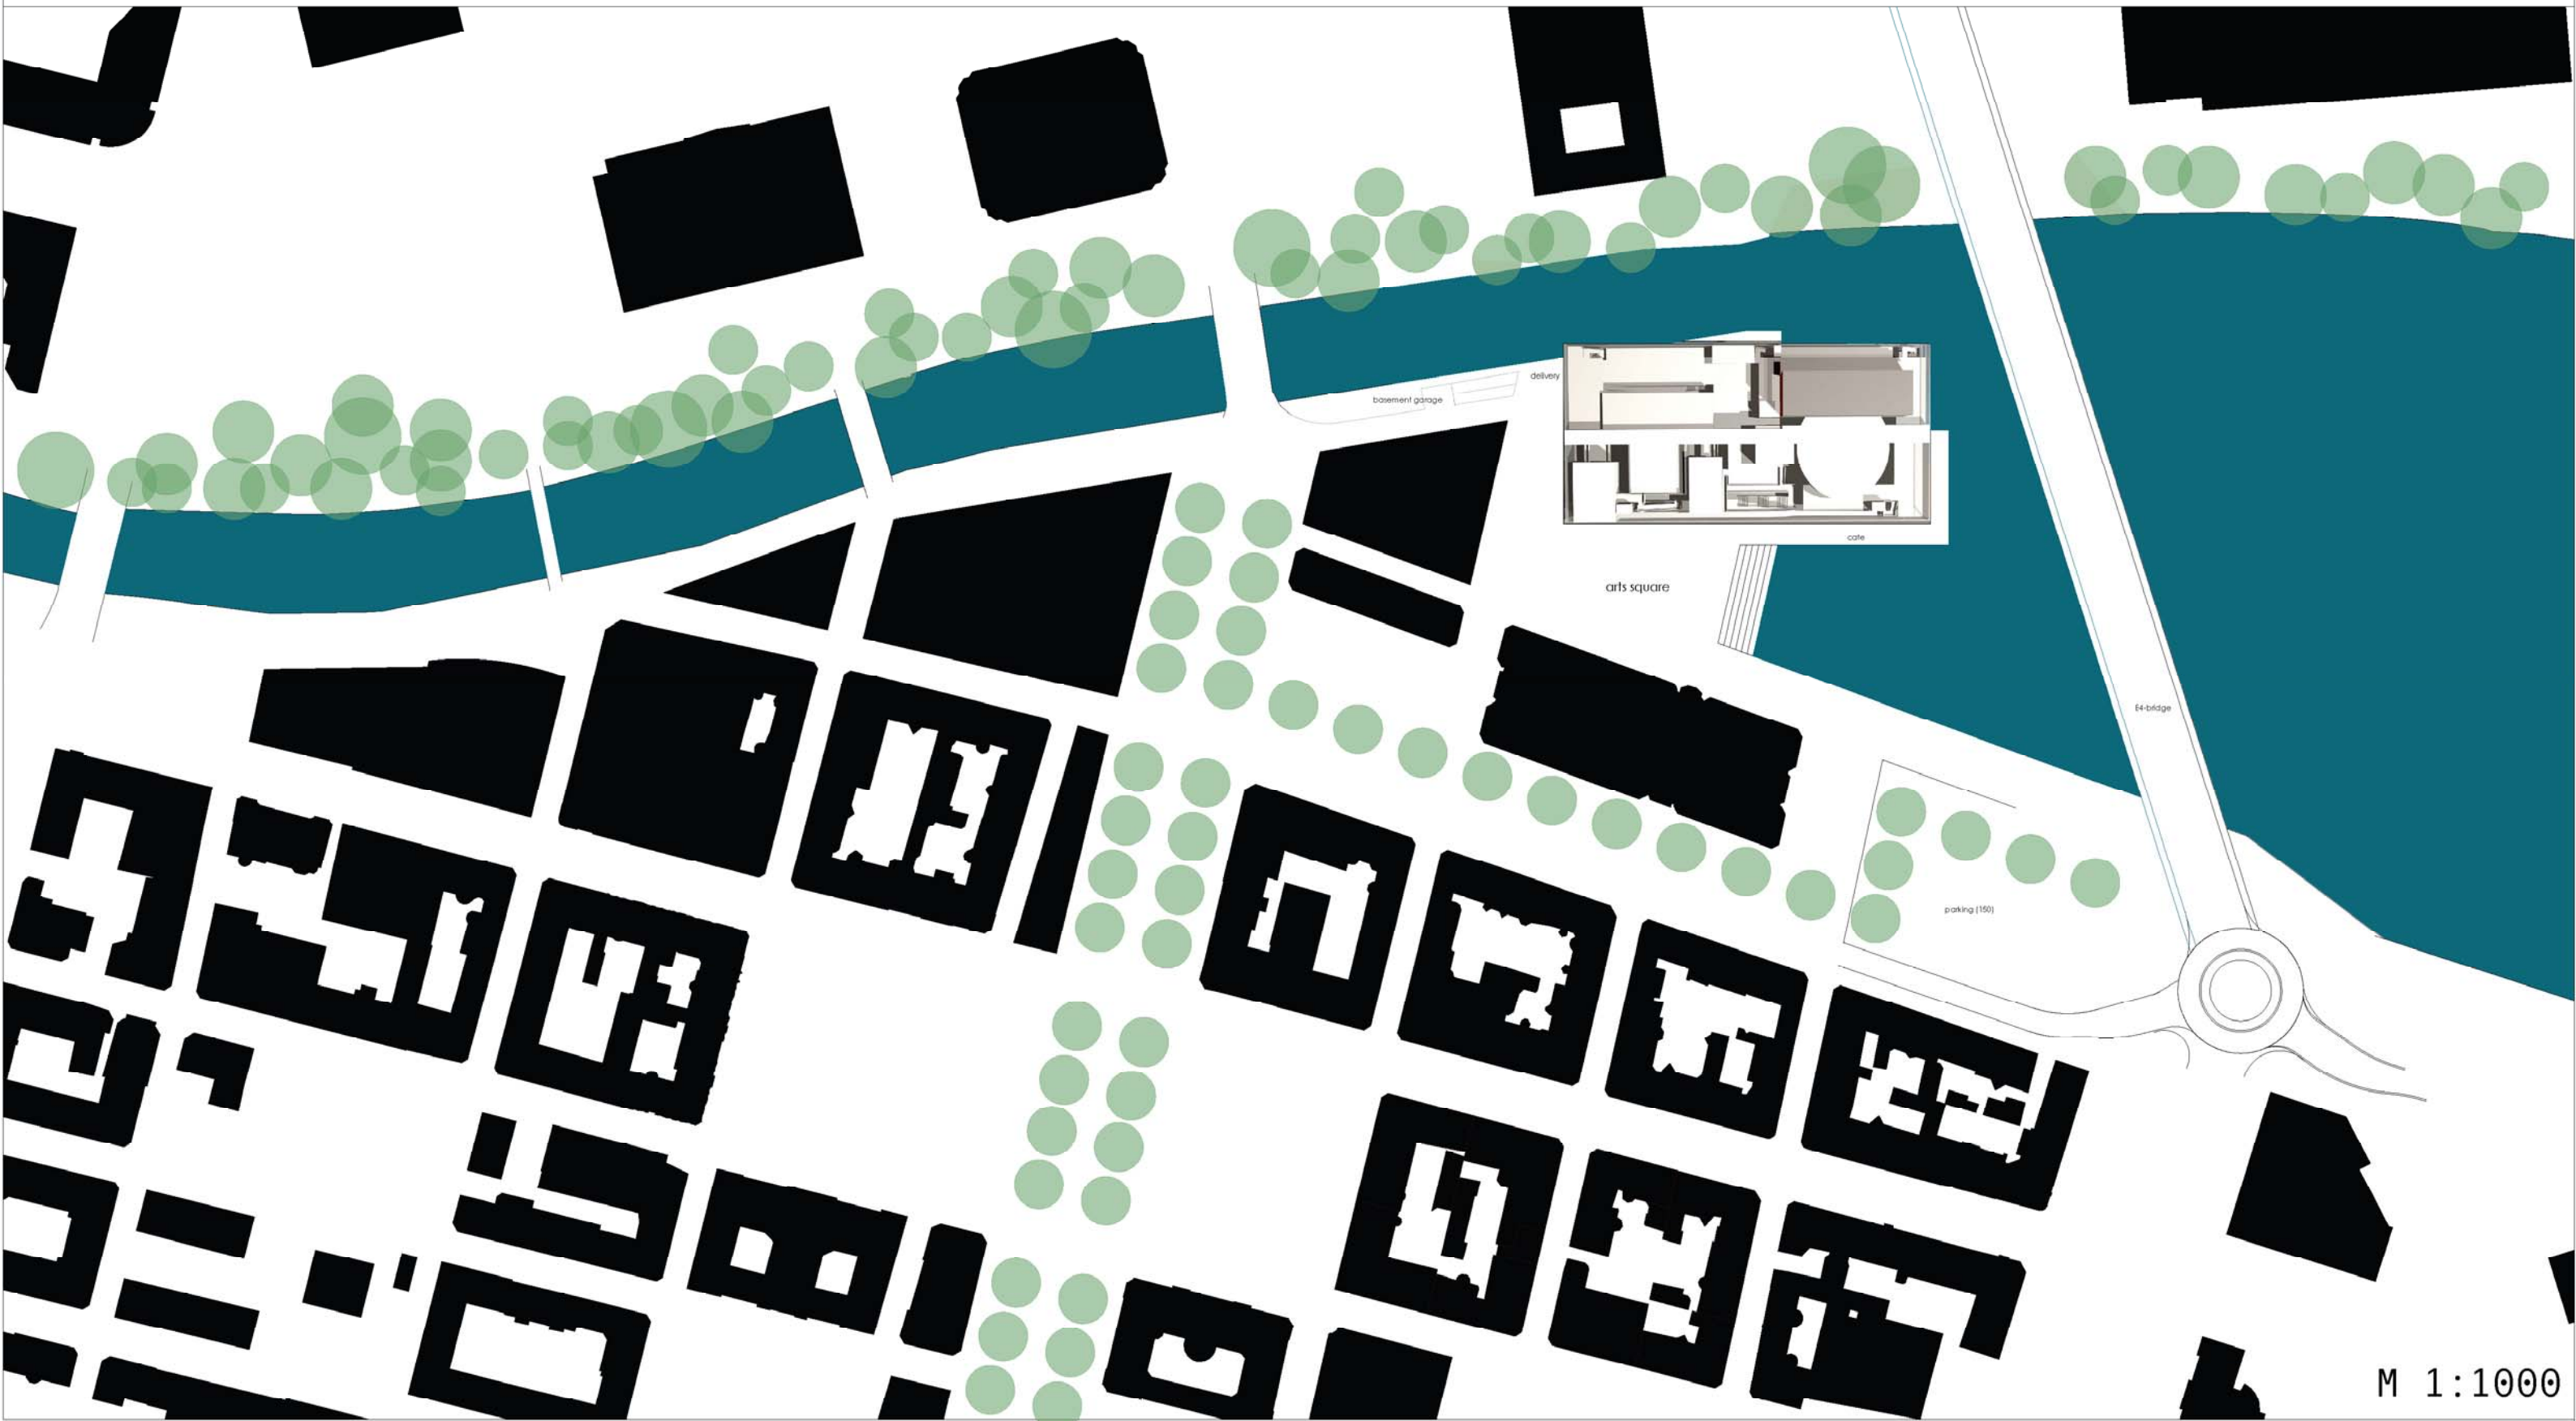


M 1:1000

"FACE-TO-FACE"


A NEW ARTS CENTRE/THEATRE BUILDING IN SUNDSVALL

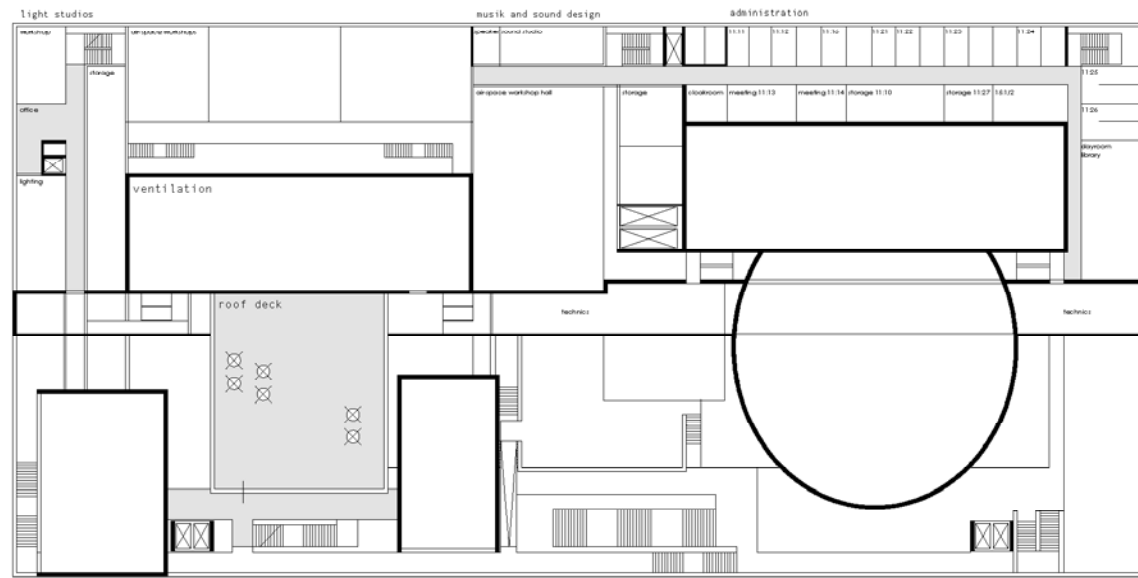


E + 10,875 / + 12,00

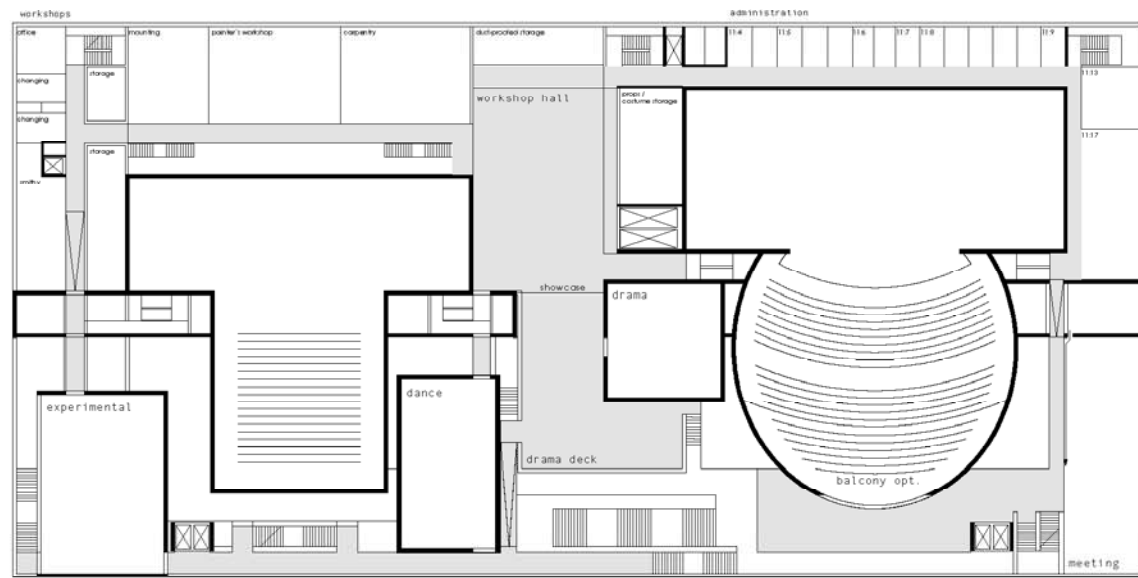


E + 7,25 / + 8,55

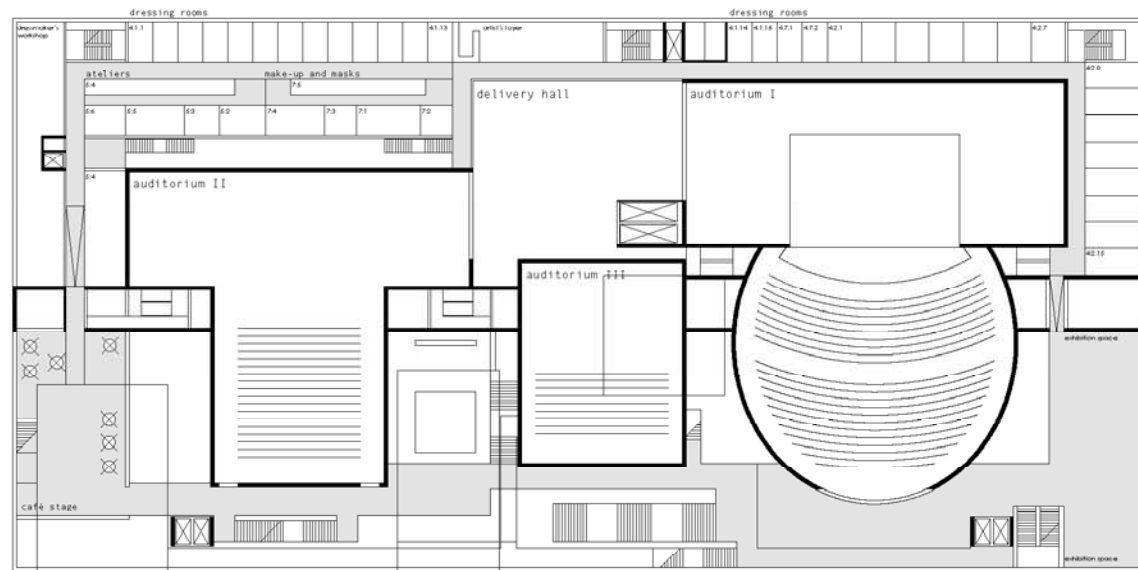


E + 3,625 / + 5,10

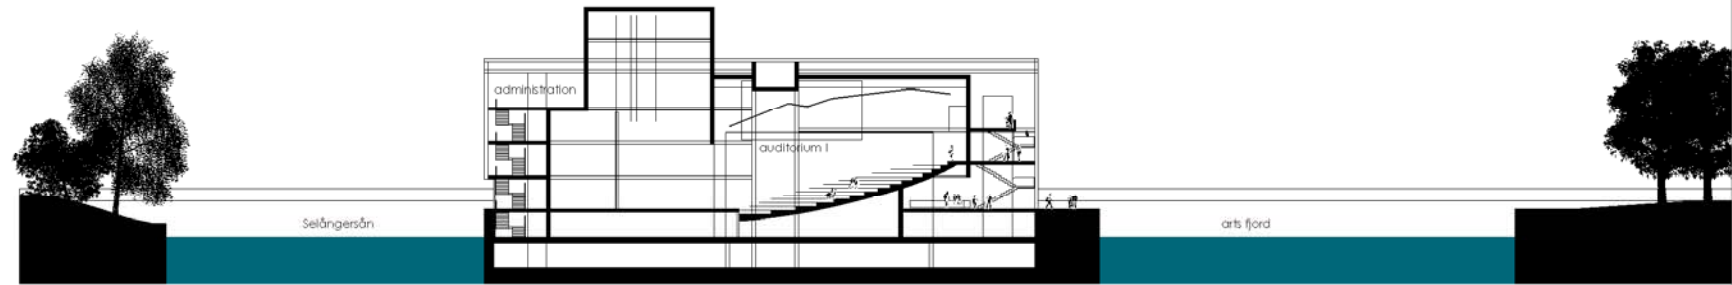

SECTION AUDITORIUM I

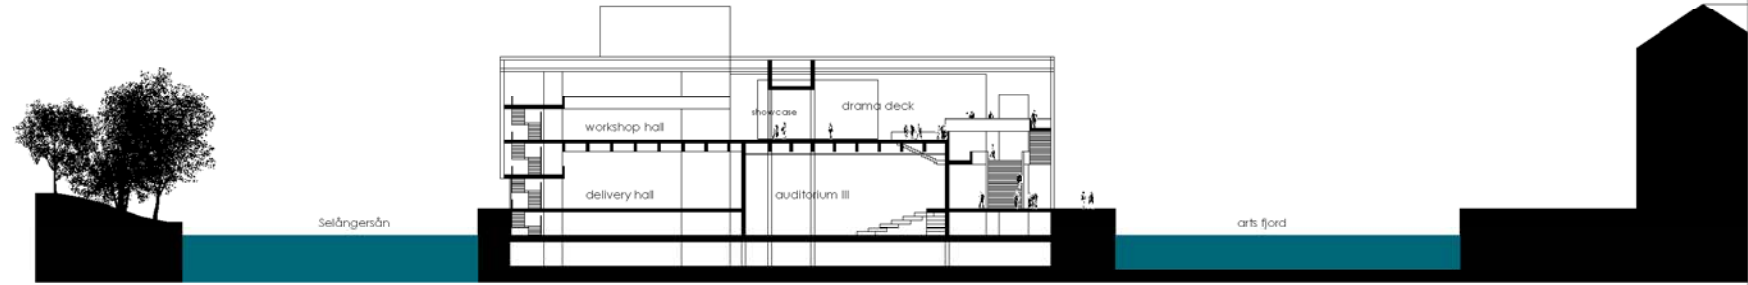


SECTION AUDITORIUM III

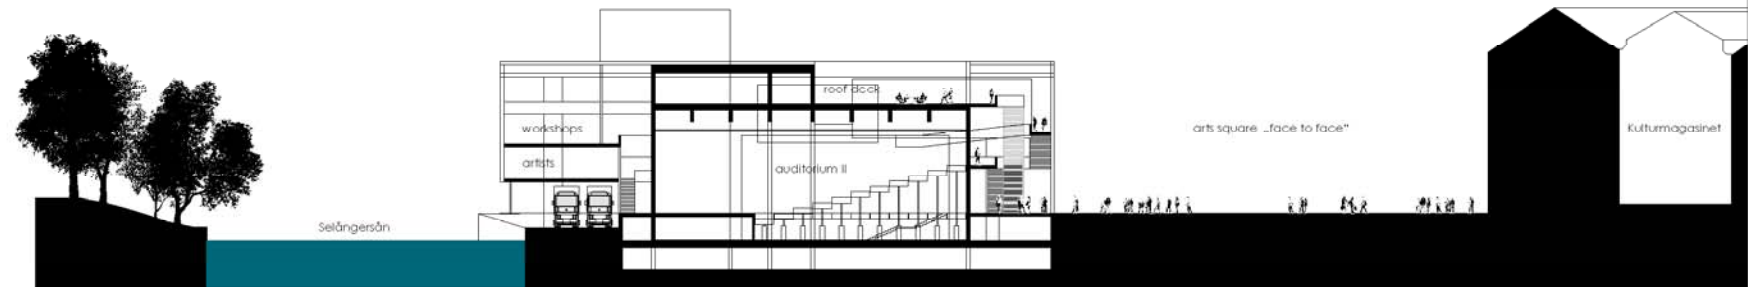


SECTION AUDITORIUM II

A NEW ARTS CENTRE/THEATRE BUILDING IN SUNDSVALL


NORTH ELEVATION

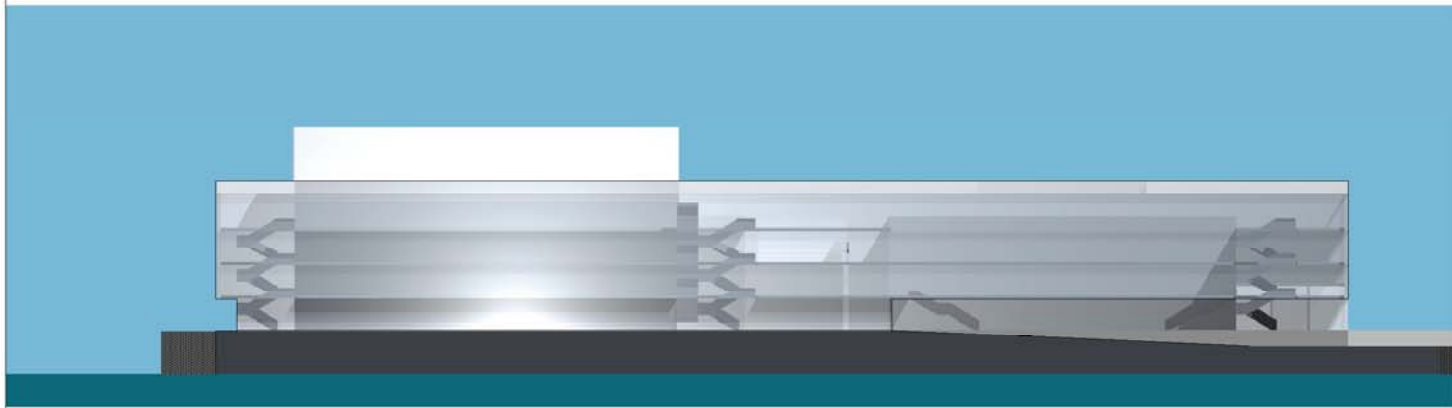

SOUTH ELEVATION

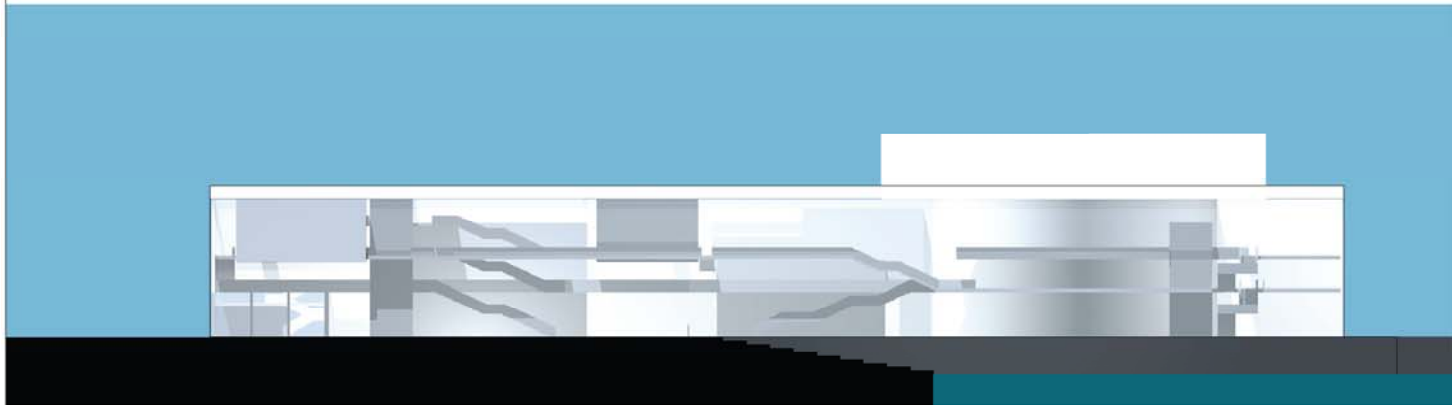


EAST ELEVATION

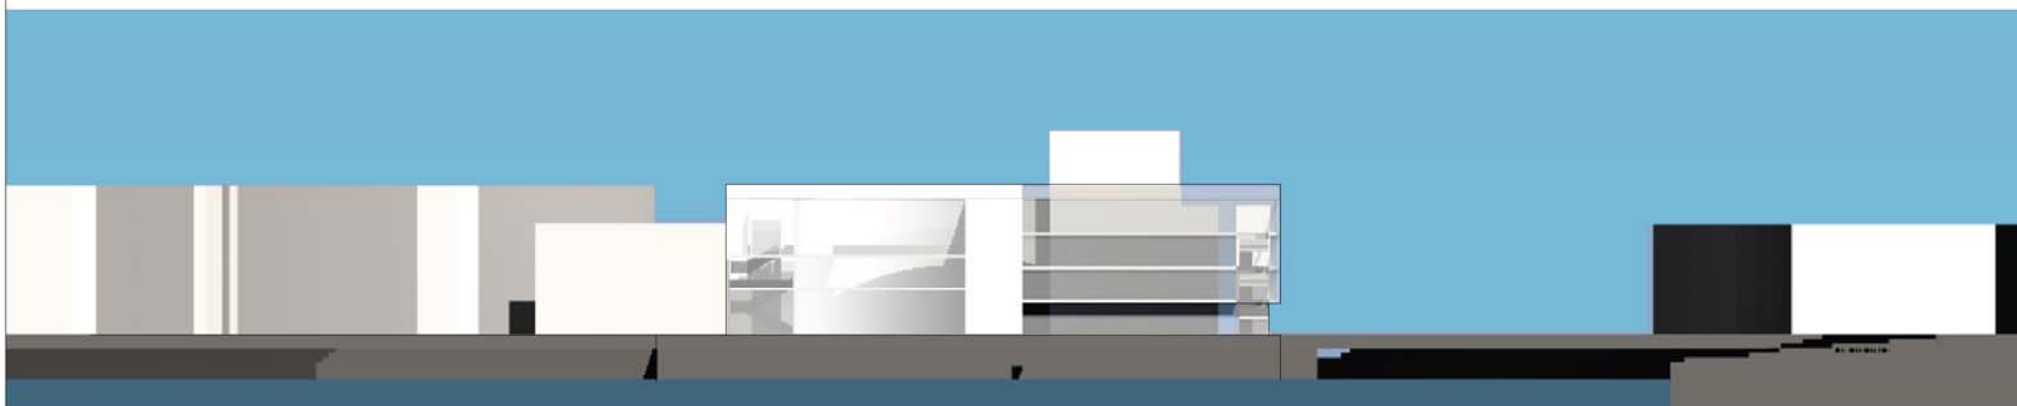

WEST ELEVATION




E 0.00

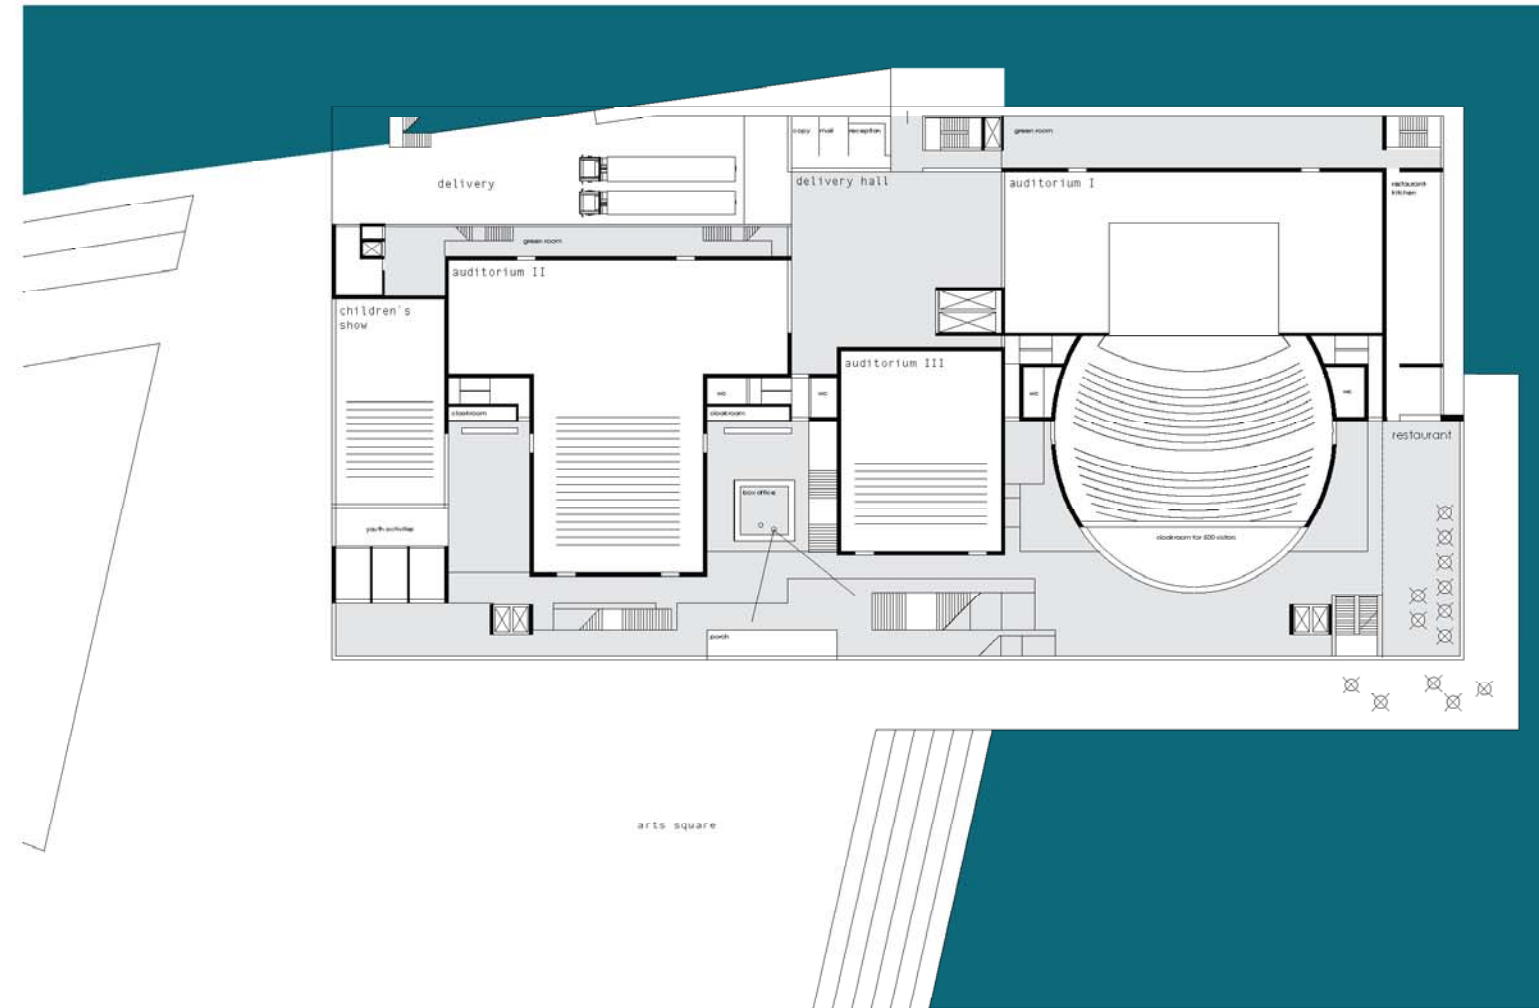


"FACE-TO-FACE"




A NEW ARTS CENTRE/THEATRE BUILDING IN SUNDSVALL

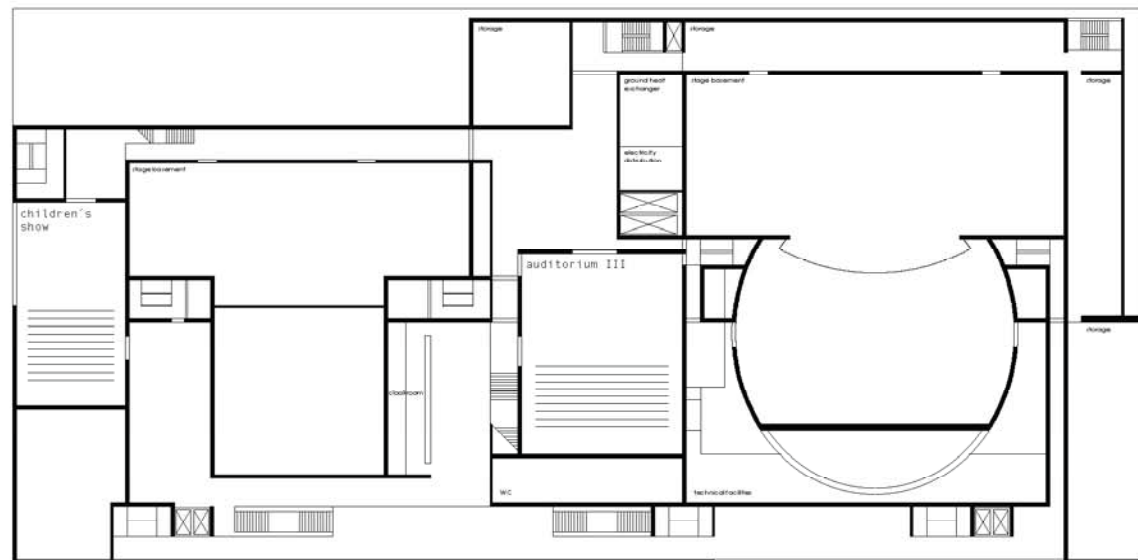

E-3,00

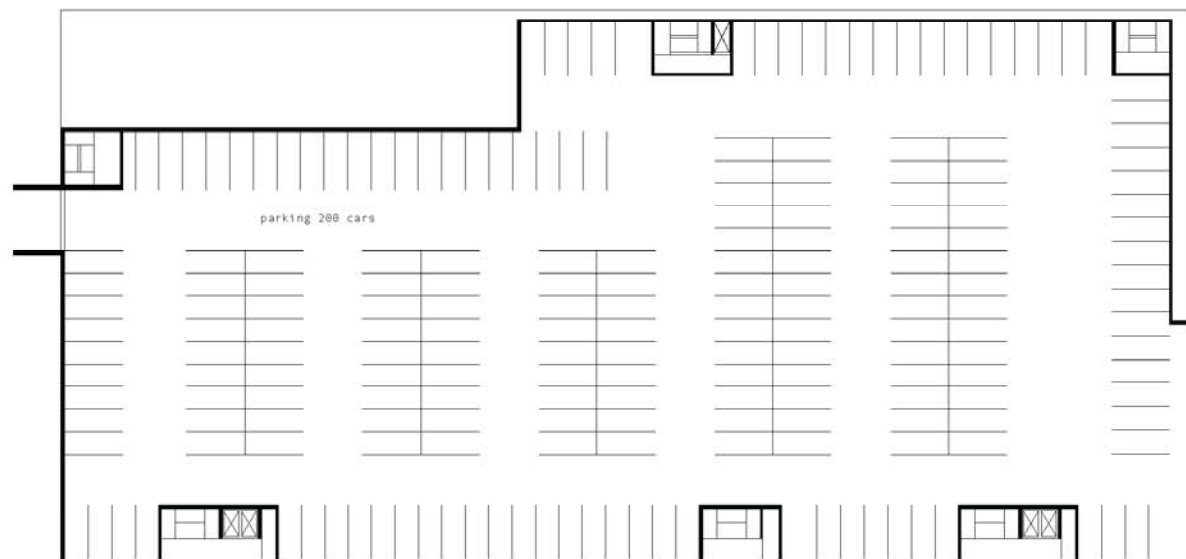

E-3,25

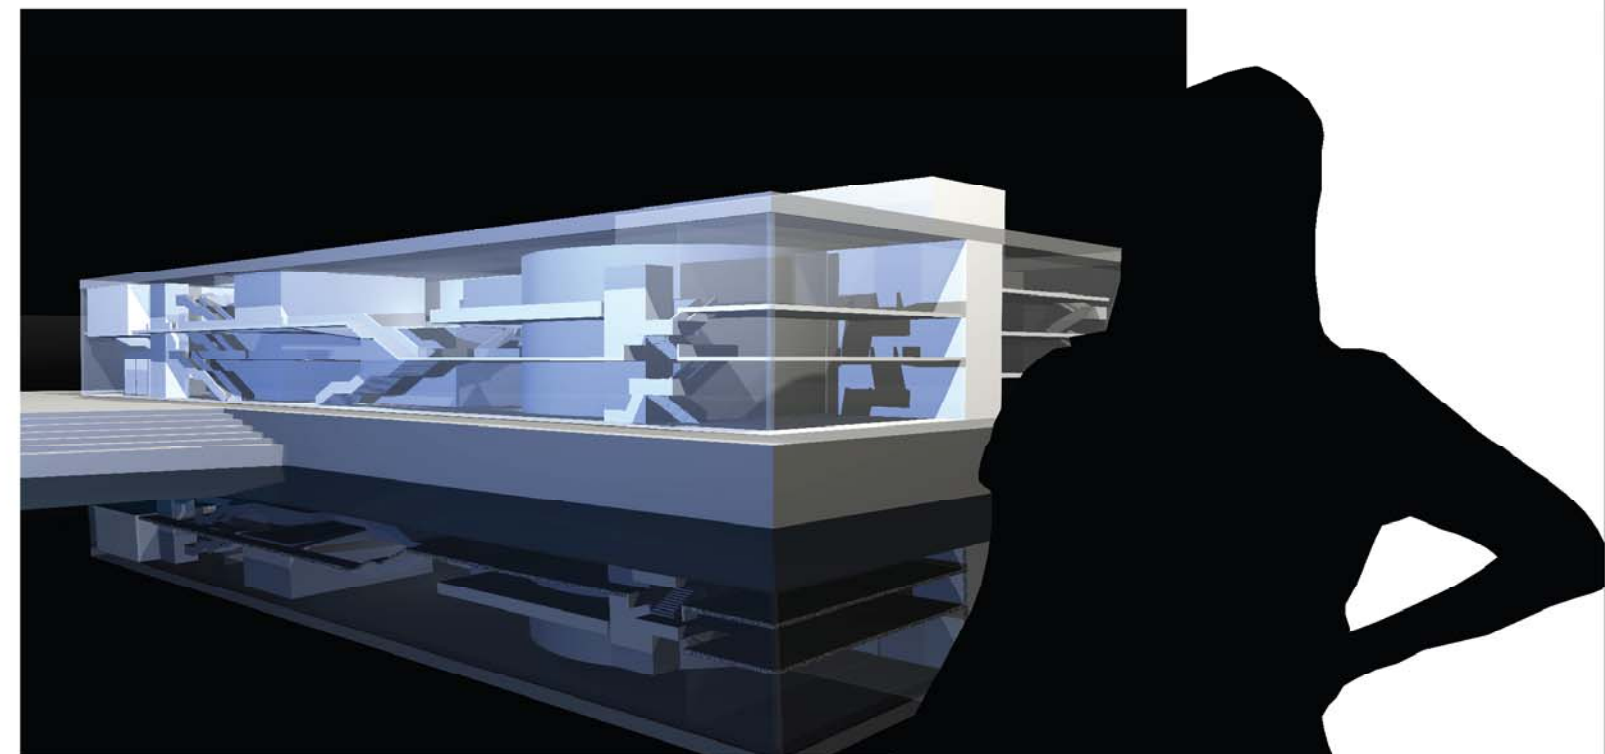

"FACE-TO-FACE"