



nighttime view from seaside

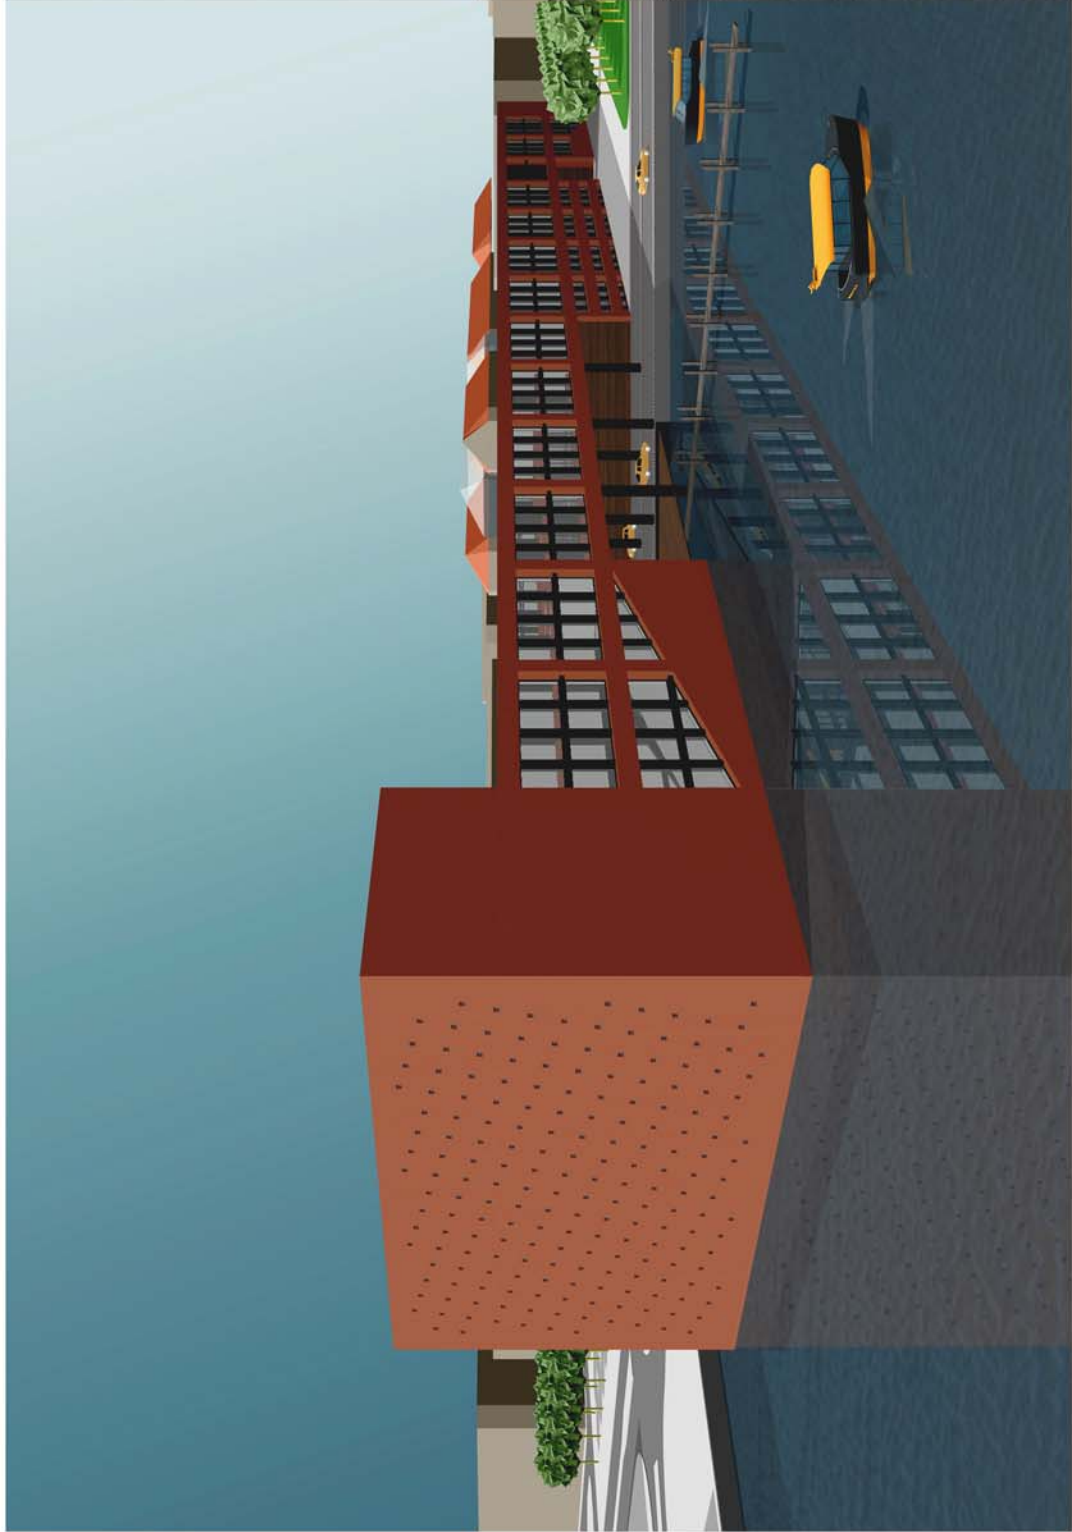


daytime view from seaside

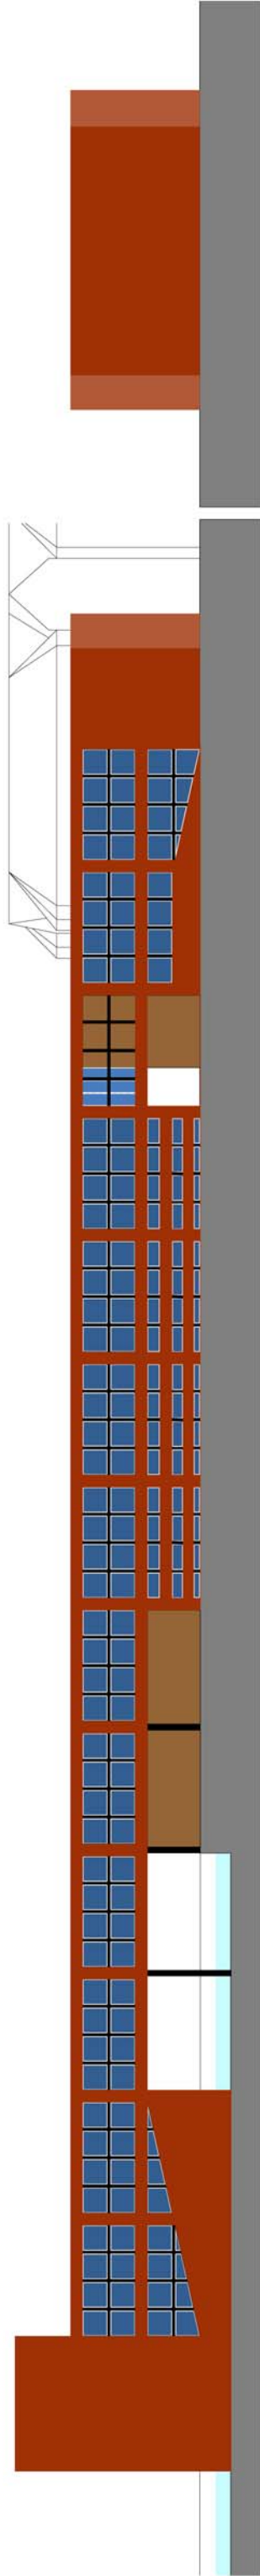

ELEVATION NORD



ELEVATION WEST

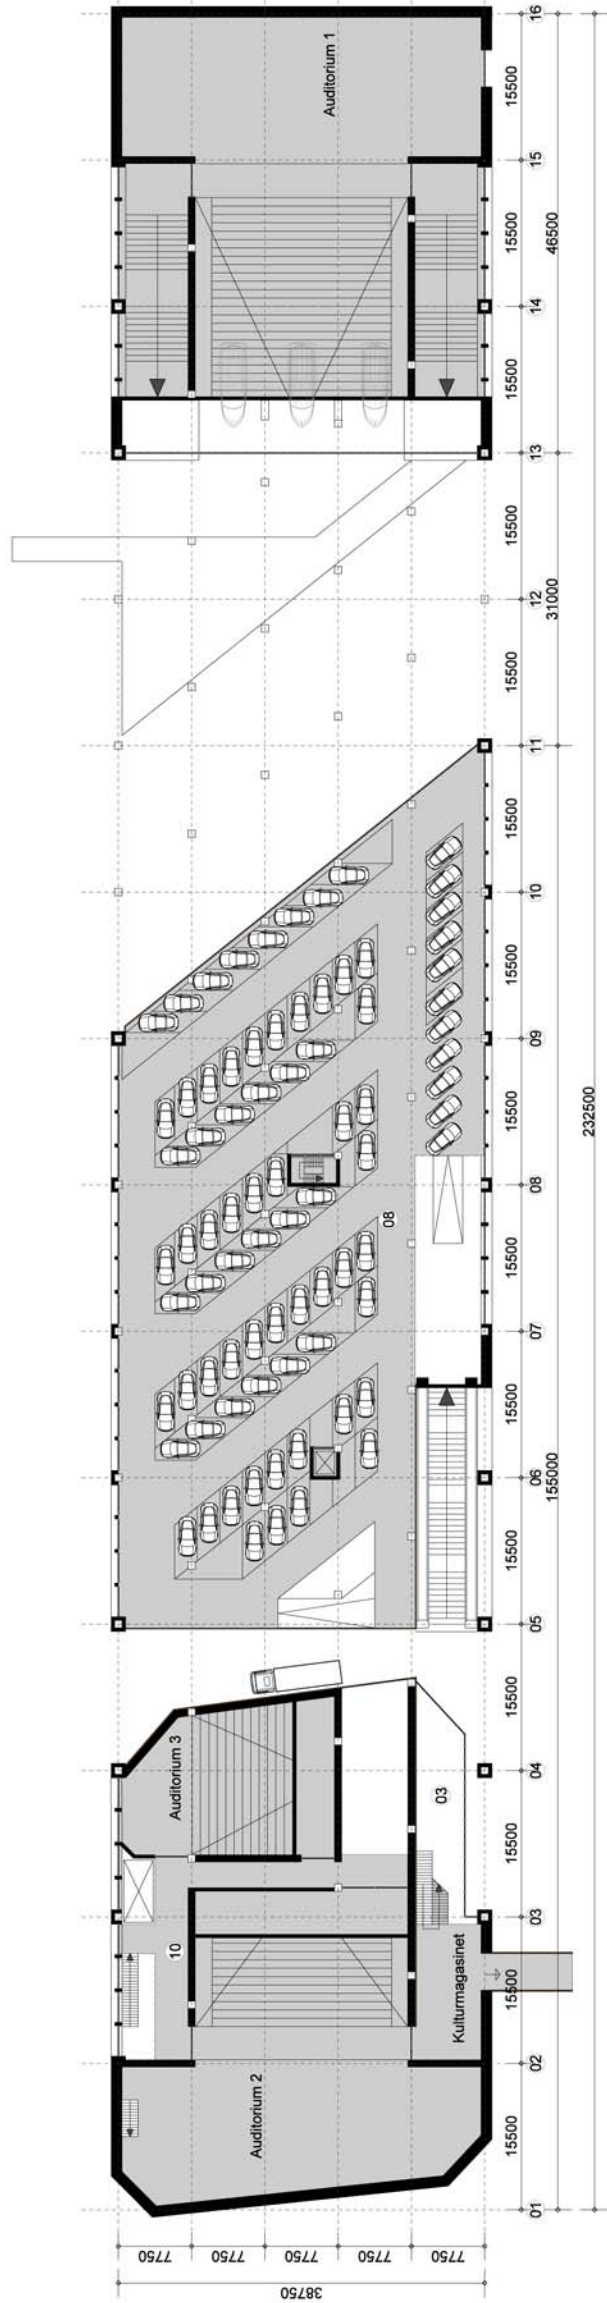

- 01 Stage basement
- 02 Kitchen
- 03 Cafe-Bar
- 04 Workshops
- 05 Storage Room
- 06 Technical facilities
- 07 Delivery Zone
- 08 Parking space
- 09 Bathhouse
- 10 Dressing Room
- 11 WC
- 12 Reception / Box Office
- 13 Youth Activities
- 14 Restaurant-Bar
- 15 Office
- 16 Make-Up
- 17 Sound Studio
- 18 Teaterförbundet
- 19 Kulturskolan
- 20 Riksteatern






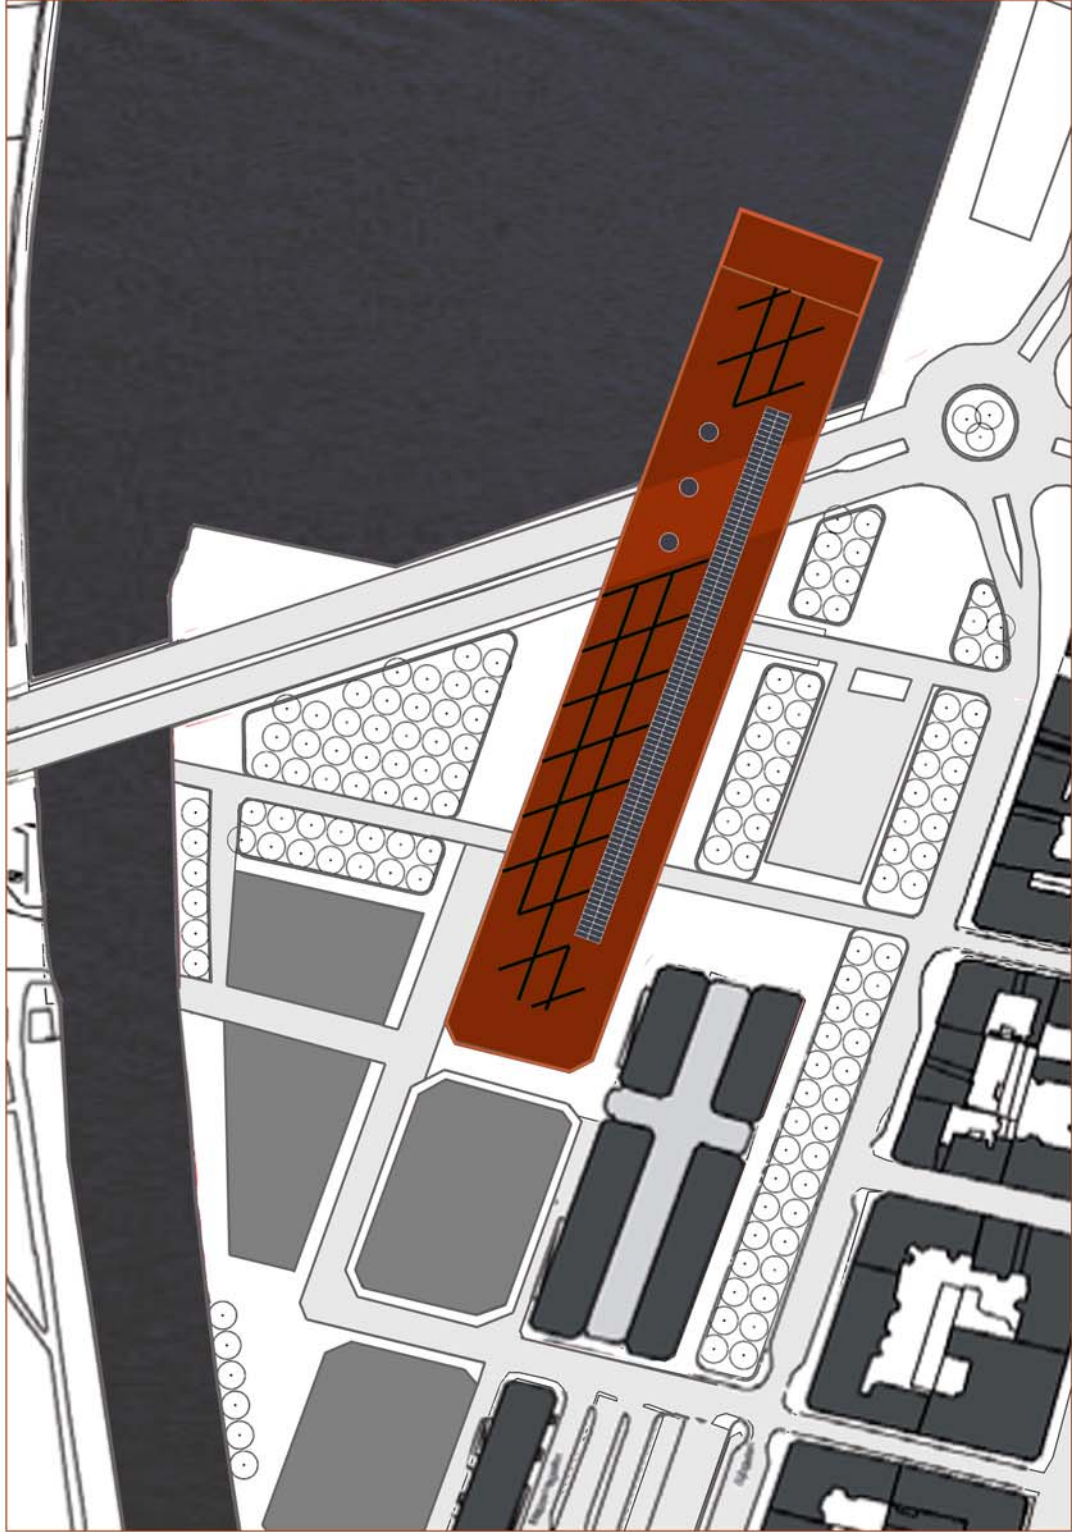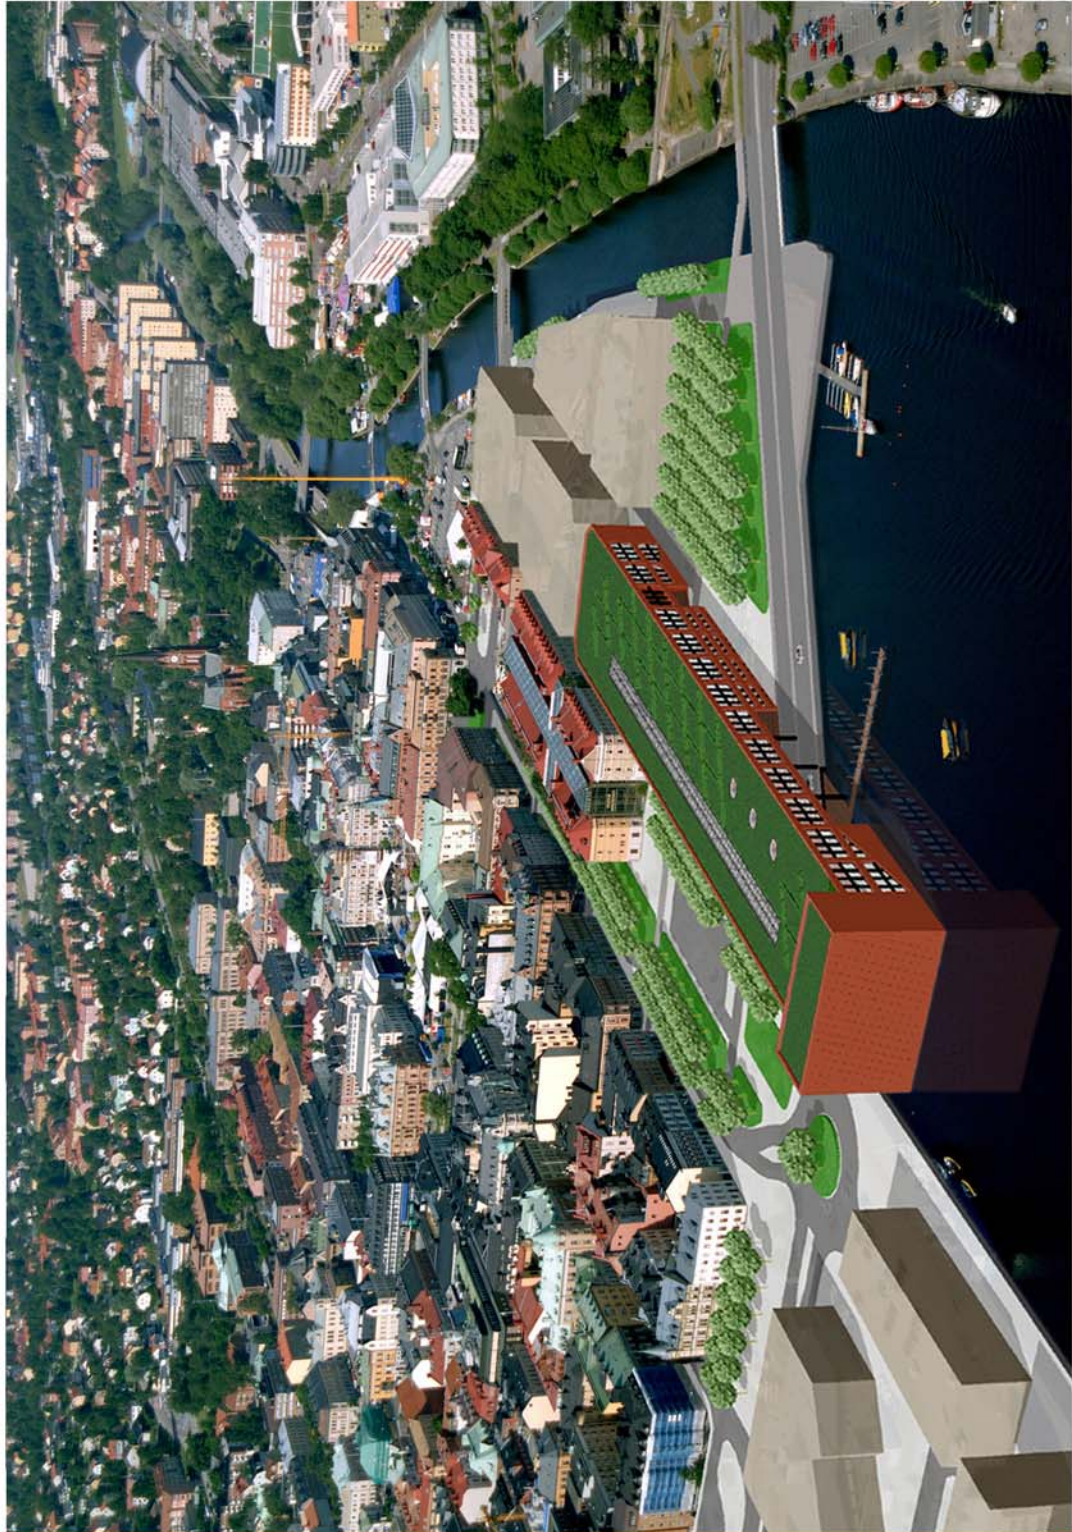

birds-eye view of plan in its surroundings


situation scale 1:1000

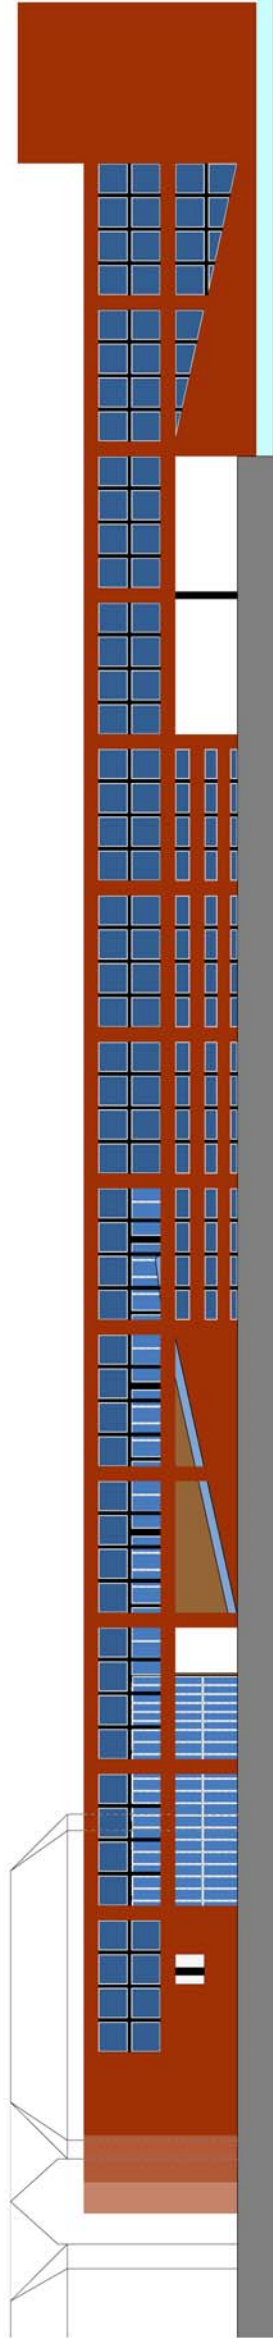

ELEVATION SOUTH



ELEVATION EAST

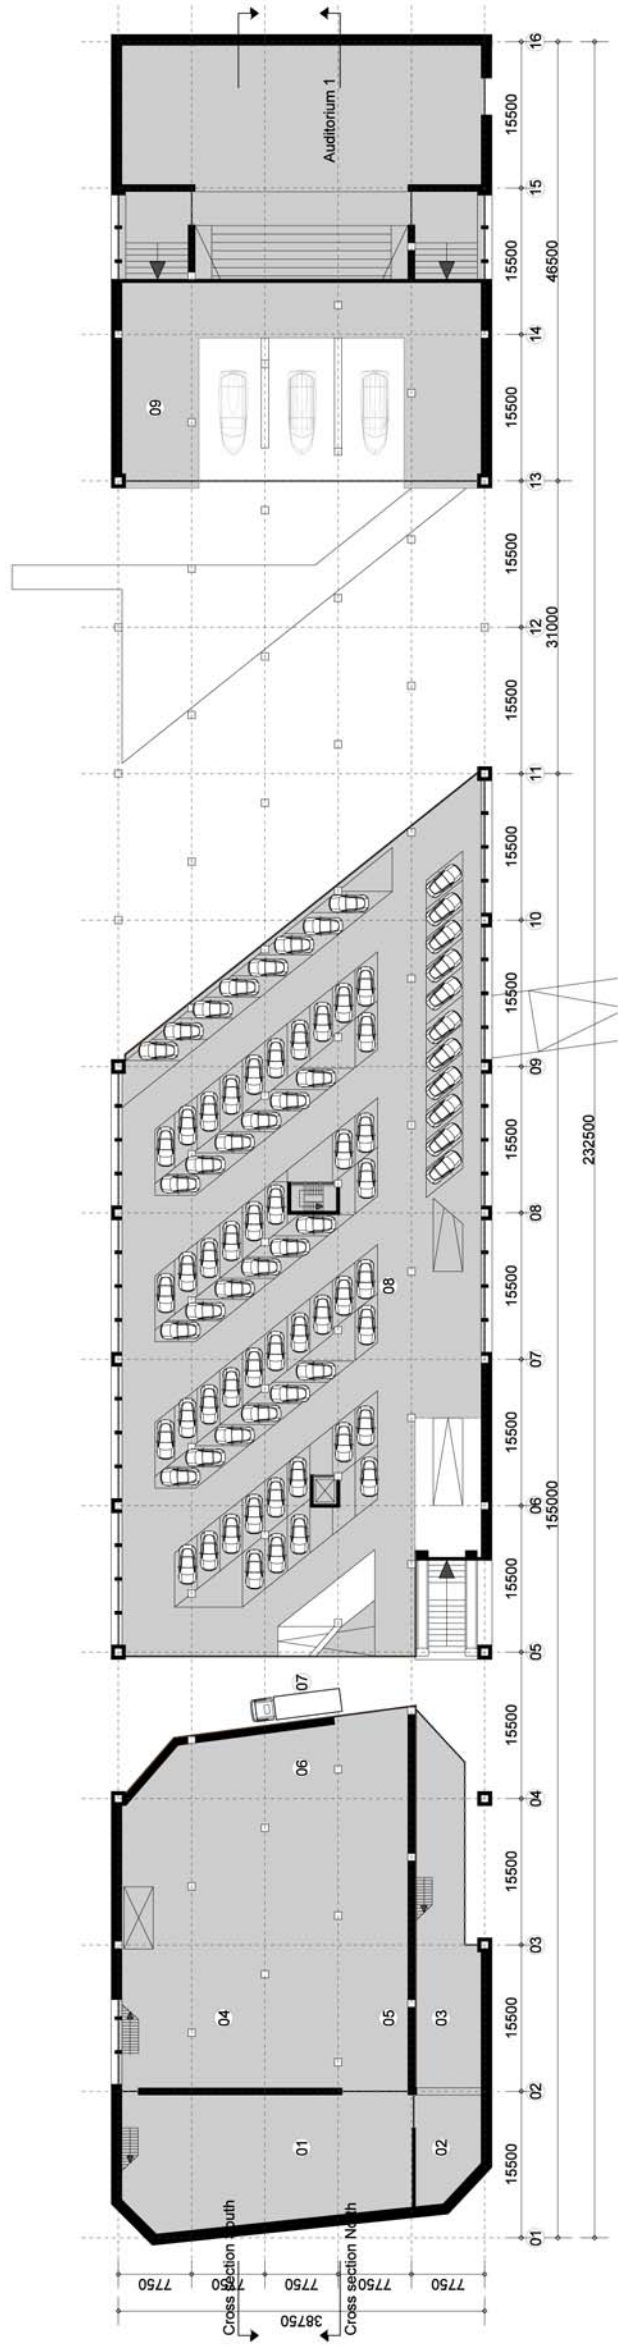

- 01 Stage basement
- 02 Kitchen
- 03 Cafe-Bar
- 04 Workshops
- 05 Storage Room
- 06 Technical facilities
- 07 Delivery Zone
- 08 Parking space
- 09 Boat house
- 10 Dressing Room
- 11 WC
- 12 Reception / Box Office
- 13 Youth Activities
- 14 Restaurant-Bar
- 15 Office
- 16 Make-Up
- 17 Sound Studio
- 18 Teaterforbundet
- 19 Kulturskolan
- 20 Riksteatern



